


TYPICAL LANDSCAPE ISLAND

NOT TO SCALE

LEGEND AND PLANT LIST					
QTY.	COMMON NAME	BOTANICAL NAME	SIZE/ COND.		REMARKS
1	Crape Myrtle	Lagerstroemia indica	15 Gal. Cont., 5-6' Ht.	50' O.C.	Sioux variety
22	Pink Muhly Grass	Muhlenbergia capilaris	3 Gal. Cont.	3' O.C.	
6	Rosemary	Rosemarinus officinalis	3 Gal. Cont.	4' O.C.	
6	Sweet Drift Rose	Rosa 'meiswestdom'	3 Gal. Cont.	4' O.C.	
28	Dianthus	Perennial Dianthus	1 Gal. Cont.	2' O.C.	

Any substitutions to be approved by owner.
 Plant Quantities shown are for one TYPICAL LANDSCAPE ISLAND.
 Contractor to multiply plant quantities shown by 12 for Base Bid.
 Contractor to add 7 Muhly's to corner of Albacore St for Base Bid.

NOTE:
 ALL TREES TO BE PLANTED A MINIMUM OF 12' FROM THE EDGE OF PAVEMENT OF OCEAN TRAIL

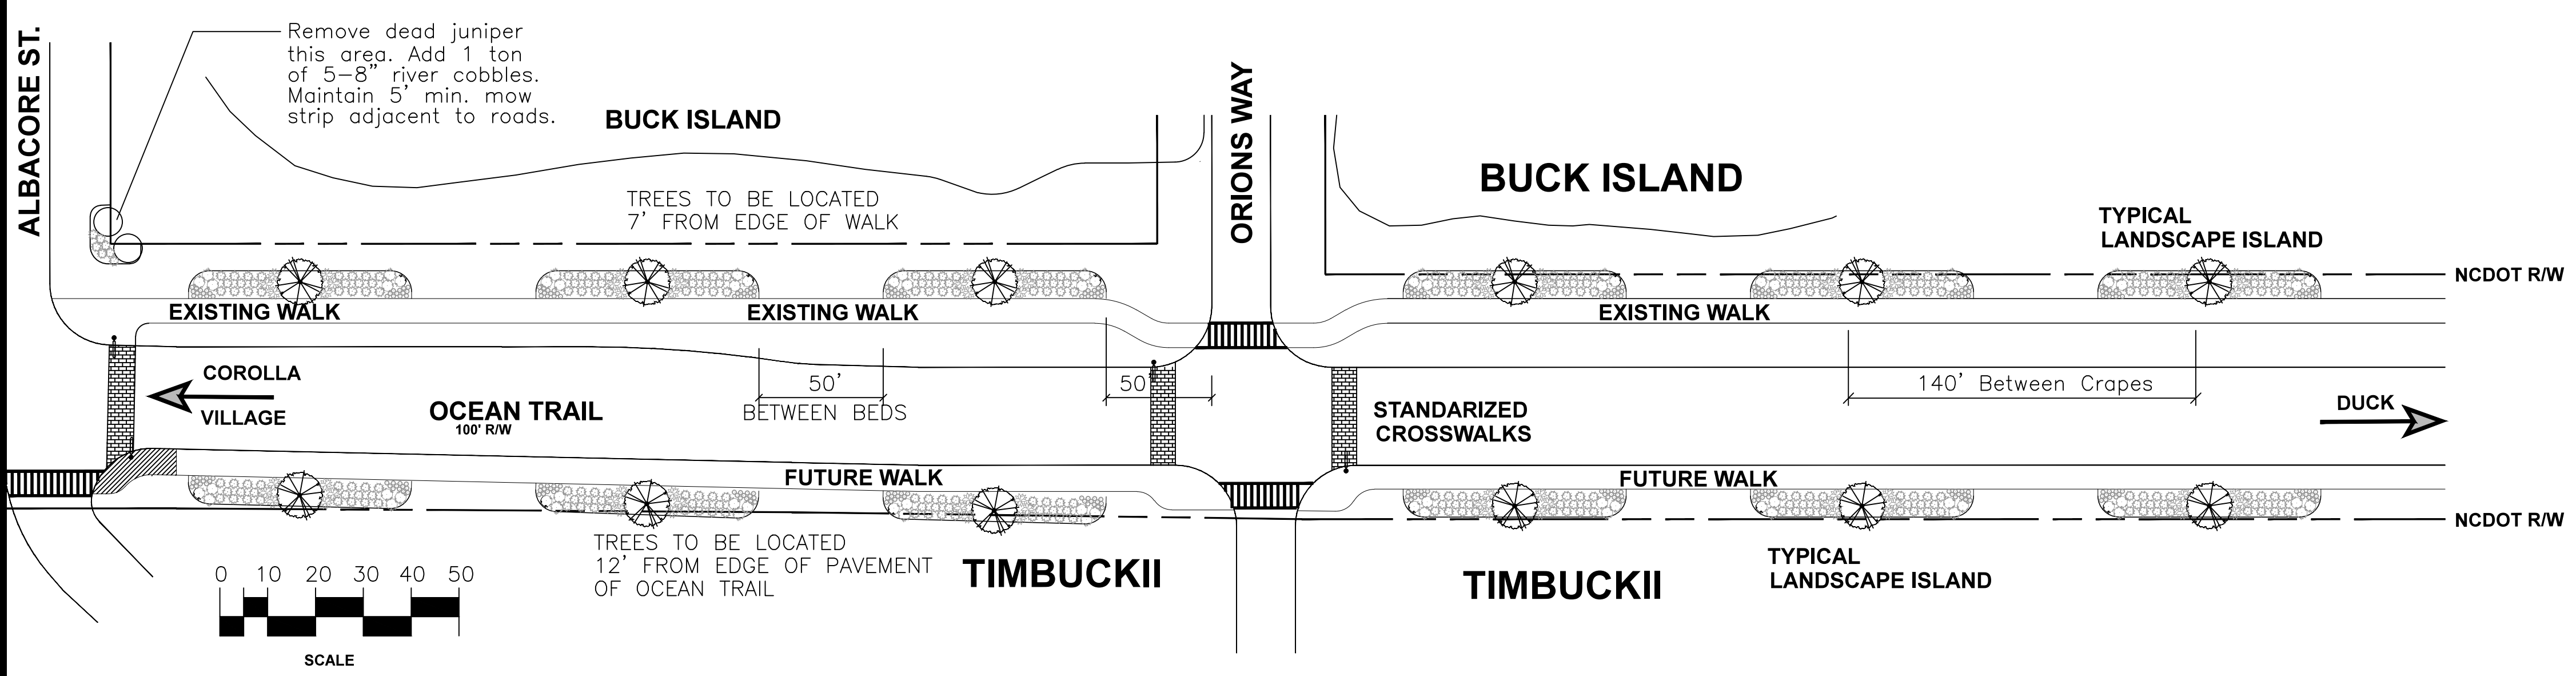

NOTES

- ALL PLANTS SHALL MEET MINIMUM STANDARDS OUTLINED IN THE AMERICAN STANDARDS FOR NURSERY STOCK, (LATEST EDITION) PUBLISHED BY THE AMERICAN ASSOCIATION OF NURSERYMEN, INC.
- PLANTS SHALL BE SOUND, HEALTHY AND VIGOROUS, BE WELL BRANCHED AND DENSELY FOLIATED WHEN IN LEAF. PLANTS SHALL BE FREE OF DISEASE, PESTS, EGGS/LARVAE AND THEY SHALL BE FREE OF DAMAGE. DAMAGE INCLUDES, BUT IS NOT LIMITED TO SCRAPES ON THE BARK OR EVIDENCE OF GIRDLING FROM WIRE OR OTHER STAKING/BINDING MATERIAL.
- CONTAINER PLANTS SHALL BE FREE OF SEVERE ROOT BOUND CONDITIONS. CONTRACTOR TO LIGHTLY SCARIFY/LOOSEN OUTER ROOTS AT TIME OF PLANTING.
- ALL PLANTS SHALL BE PURCHASED FROM BONA-FIDE WHOLESALE NURSERIES AND/OR GROWERS.
- PLANTS SHALL BE COVERED BY TARP OR WITHIN ENCLOSED TRUCK DURING TRANSPORT TO SITE.
- SUBSTITUTIONS SHALL BE APPROVED BY THE OWNER OR THEIR DESIGNATED REPRESENTATIVE.
- DESIGNATED MULCH AREAS TO BE MULCHED WITH A 4" DEPTH OF CLEAN, UN-DYED, TRIPLE SHREDDED HARDWOOD MULCH.
- PLANT QUANTITIES SHOWN IN PLANTING LIST IS FOR CONTRACTOR CONVENIENCE ONLY. IT IS THE CONTRACTORS RESPONSIBILITY TO OBTAIN QUANTITIES BASED ON PLANTS SHOWN ON THE DRAWINGS.
- ANY EXISTING TREES AND PHYSICAL IMPROVEMENTS ARE SHOWN FOR REFERENCE ONLY. ADDITIONAL TREES/IMPROVEMENTS NOT SHOWN MAY EXIST ON SITE.
- ALL PLANTS TO RECEIVE A SOIL ADDITIVE AT TIME OF PLANTING. SOIL ADDITIVE SHALL CONSIST OF ONE PART TOPSOIL TO ONE PART SAND. BOTH SAND AND TOPSOIL SHALL BE FREE OF ROOT, ROCKS OR OTHER MATERIAL AND SHALL BE THOROUGHLY MIXED PRIOR TO PLANTING.
- ALL PLANTS TO BE LIGHTLY TAMPED AFTER PLANTING TO ELIMINATE AIR POCKETS AND TO FIRMLY STABILIZE PLANTING.
- ALL MULCHED LANDSCAPE BEDS TO BE BORDERED BY A TRENCHED EDGE.
- ALL LANDSCAPED BEDS TO RECEIVE A 1 FOOT DEPTH OF CLEAN SAND PRIOR TO PLANTING.
- CONTRACTOR TO WARRANTY PLANTS FOR ONE YEAR.
- CONTRACTOR TO LOCATE ALL UTILITY SERVICE LINES (INCLUDING WATER) THAT SERVICE BUILDINGS PRIOR TO DEMOLITION/PLANTING.

Buck Island

ISSUED FOR BID

LAUGHING GULL DESIGN STUDIO
 LANDSCAPE ARCHITECTURE • LANDPLANNING • ENVIRONMENTAL CONSULTING
 KITTY HAWK, NORTH CAROLINA 27949
 PHONE (252) 261-8747

Greenspace
Landscape Planning & Design
 Nags Head, NC 27959
 252-573-9346

811
 APPROX. NORTH
 Know what's below.
 Call before you dig.

Currituck

Corolla Beautification Project
 Currituck County, North Carolina
 October 1, 2017
 rev. 10/20/17/10/27/17 **DWG CBP 3**