


**TYPICAL LANDSCAPE ISLAND**

**NOT TO SCALE**

LEGEND AND PLANT LIST					
QTY.	COMMON NAME	BOTANICAL NAME	SIZE/COND.		REMARKS
1	Crape Myrtle	Lagerstroemia indica	15 Gal. Cont., 6-7' Ht.	50' O.C.	Catawba/Sioux/Tuscarora
22	Pink Muhly Grass	Muhlenbergia capillaris	3 Gal. Cont.	3' O.C.	Full/Well Branched
6	Rosemary	Rosemarinus officinalis	3 Gal. Cont.	4' O.C.	Full/Well Branched
6	Sweet Drift Rose	Rosa 'meiswestdom'	3 Gal. Cont.	4' O.C.	Pink Flowers
28	Dianthus 'Pinball Wizard'	Rosa 'Pinball Wizard/Devon Cottage'	1 Gal. Cont.	2' O.C.	Full/Well Branched

Plant Quantities shown are for one TYPICAL LANDSCAPE ISLAND.  
 Contractor to multiply plant quantities shown by 12 for Base Bid.  
 Contractor to add 7 Muhly's to corner of Albacore St for Base Bid.

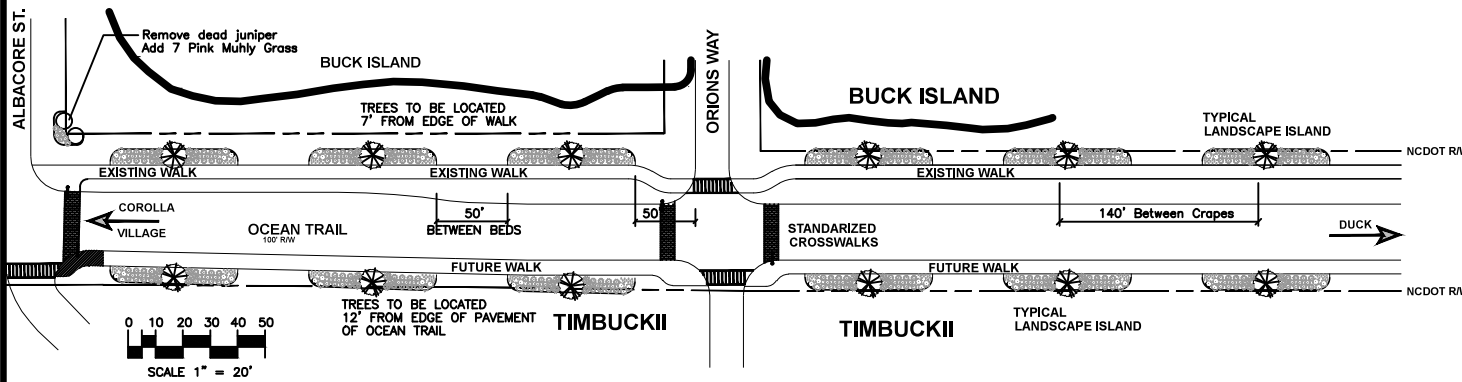

**NOTES**

- ALL PLANTS SHALL MEET MINIMUM STANDARDS OUTLINED IN THE AMERICAN STANDARDS FOR NURSERY STOCK (LATEST EDITION) PUBLISHED BY THE AMERICAN ASSOCIATION OF NURSEMTEN, INC.
- PLANTS SHALL BE SOUND, HEALTHY AND VIGOROUS, BE WELL BRANCHED AND DENSELY FOLIATED WHEN IN LEAF. PLANTS SHALL BE FREE OF DISEASE, PESTS, EGGS/LARVAE AND THEY SHALL BE FREE OF DAMAGE, DAMAGE INCLUDES, BUT IS NOT LIMITED TO SCRAPES ON THE BARK, OR EVIDENCE OF GRINDING FROM WIRE OR OTHER STAKING/BINDING MATERIAL.
- CONTAINER PLANTS SHALL BE FREE OF SEVERE ROOT BOUND CONDITIONS. CONTRACTOR TO LIGHTLY SCRAPY/LOOSEN OUTER ROOTS AT TIME OF PLANTING.
- ALL PLANTS SHALL BE PURCHASED FROM BONA-FIDE WHOLESALE NURSERIES AND/OR GROWERS.
- PLANTS SHALL BE COVERED BY TARP OR WITHIN ENCLOSED TRUCK DURING TRANSPORT TO SITE.
- SUBSTITUTIONS SHALL BE APPROVED BY THE OWNER OR THEIR DESIGNATED REPRESENTATIVE.
- DESIGNATED MULCH AREAS TO BE MULCHED WITH A 4" DEPTH OF CLEAN, UN-CYED, TRIPLE SHEDDED HARDWOOD MULCH.
- PLANT QUANTITIES SHOWN IN PLANTING LIST IS FOR CONTRACTOR CONFORMANCE ONLY. IT IS THE CONTRACTORS RESPONSIBILITY TO OBTAIN QUANTITIES BASED ON PLANTS SHOWN ON THE DRAWINGS.
- ANY EXISTING TREES AND PHYSICAL IMPROVEMENTS ARE SHOWN FOR REFERENCE ONLY. ADDITIONAL TREES/IMPROVEMENTS NOT SHOWN MAY EXIST ON SITE.
- ALL PLANTS TO RECEIVE A SOIL ADDITIVE AT TIME OF PLANTING. SOIL ADDITIVE SHALL CONSIST OF ONE PART TOPSOIL TO ONE PART SAND. BOTH SAND AND TOPSOIL SHALL BE FREE OF ROOTS, ROCKS OR OTHER MATERIAL AND SHALL BE THOROUGHLY MIXED PRIOR TO PLANTING.
- ALL PLANTS TO BE LIGHTLY TAMPED AFTER PLANTING TO ELIMINATE AIR POCKETS AND TO FINALLY STABILIZE PLANTING.
- ALL MULCHED LANDSCAPE BEDS TO BE BORDERED BY A TRENCHED EDGE.
- ALL LANDSCAPED BEDS TO RECEIVE A 1 FOOT DEPTH OF CLEAN SAND PRIOR TO PLANTING.
- CONTRACTOR TO WARRANTY PLANTS FOR ONE YEAR.
- CONTRACTOR TO LOCATE ALL UTILITY SERVICE LINES (INCLUDING WATER) THAT SERVICE BUILDINGS PRIOR TO DEMOLITION/PLANTING.

**Buck Island**

**ISSUED FOR BID**

**LAUGHING GULL DESIGN STUDIO**  
 LANDSCAPE ARCHITECTURE • LAND PLANNING • ENVIRONMENTAL CONSULTING  
 KITTY HAWK, NORTH CAROLINA 27949  
 PHONE (252) 281-8747

Greenspace Landscape Planning & Design  
 Naps Head, NC 27559  
 252-677-9348

APPROX. NORTH  
**Know what's below.  
 Call before you dig.**



**Corolla Beautification Project**  
 Currituck County, North Carolina  
 October 1, 2017