

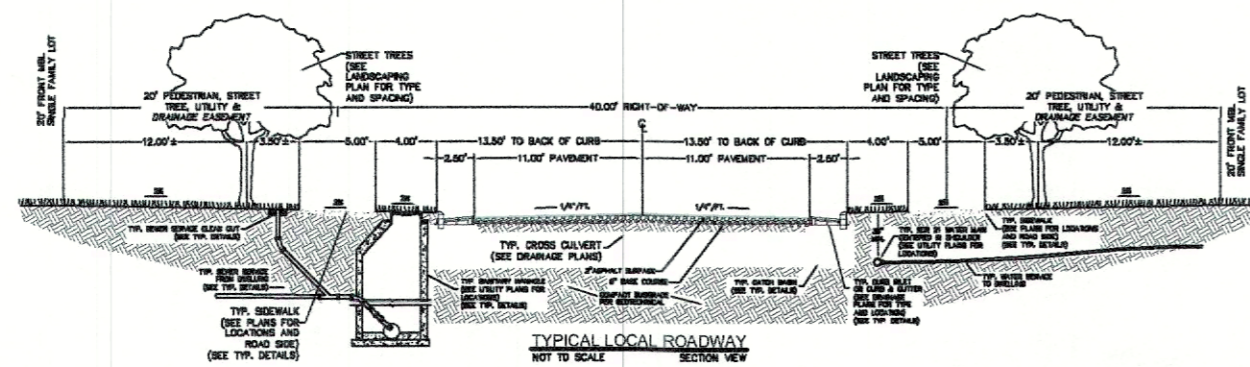


DEVELOPMENT STANDARDS & SETBACKS			
STYLE	TND T.H.	TND S.F. LOT	CONV. S.F. LOT
MIN. LOT SIZE	1,800 SF	6,900 SF	9,500 SF
TYPICAL LOT SIZE	1,800 - 3,000 SF	7,000 - 9,000 SF	10,000 - 15,000 SF
MIN. LOT WIDTH	20'	35'	35'
TYPICAL LOT WIDTH	20'-25'	50'-60'	62'
FRONT SETBACK	15'	20'	20'
SIDE SETBACK	0	10'	10'
REAR SETBACK	20'	20'	25'
CORNER SIDE SETBACK	15'	15'	15'
MAXIMUM SETBACK	25'	75'	140'
MAXIMUM HEIGHT	35'	35'	35'
MAXIMUM BUILDING SIZE	16,000 SF	N/A	N/A
MAXIMUM LOT COVERAGE	100%	60%	45%

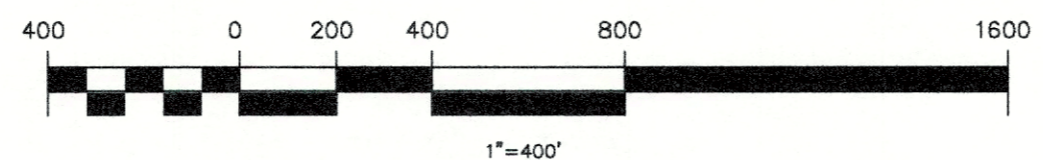

NC NAD 83(2011) GRID NORTH

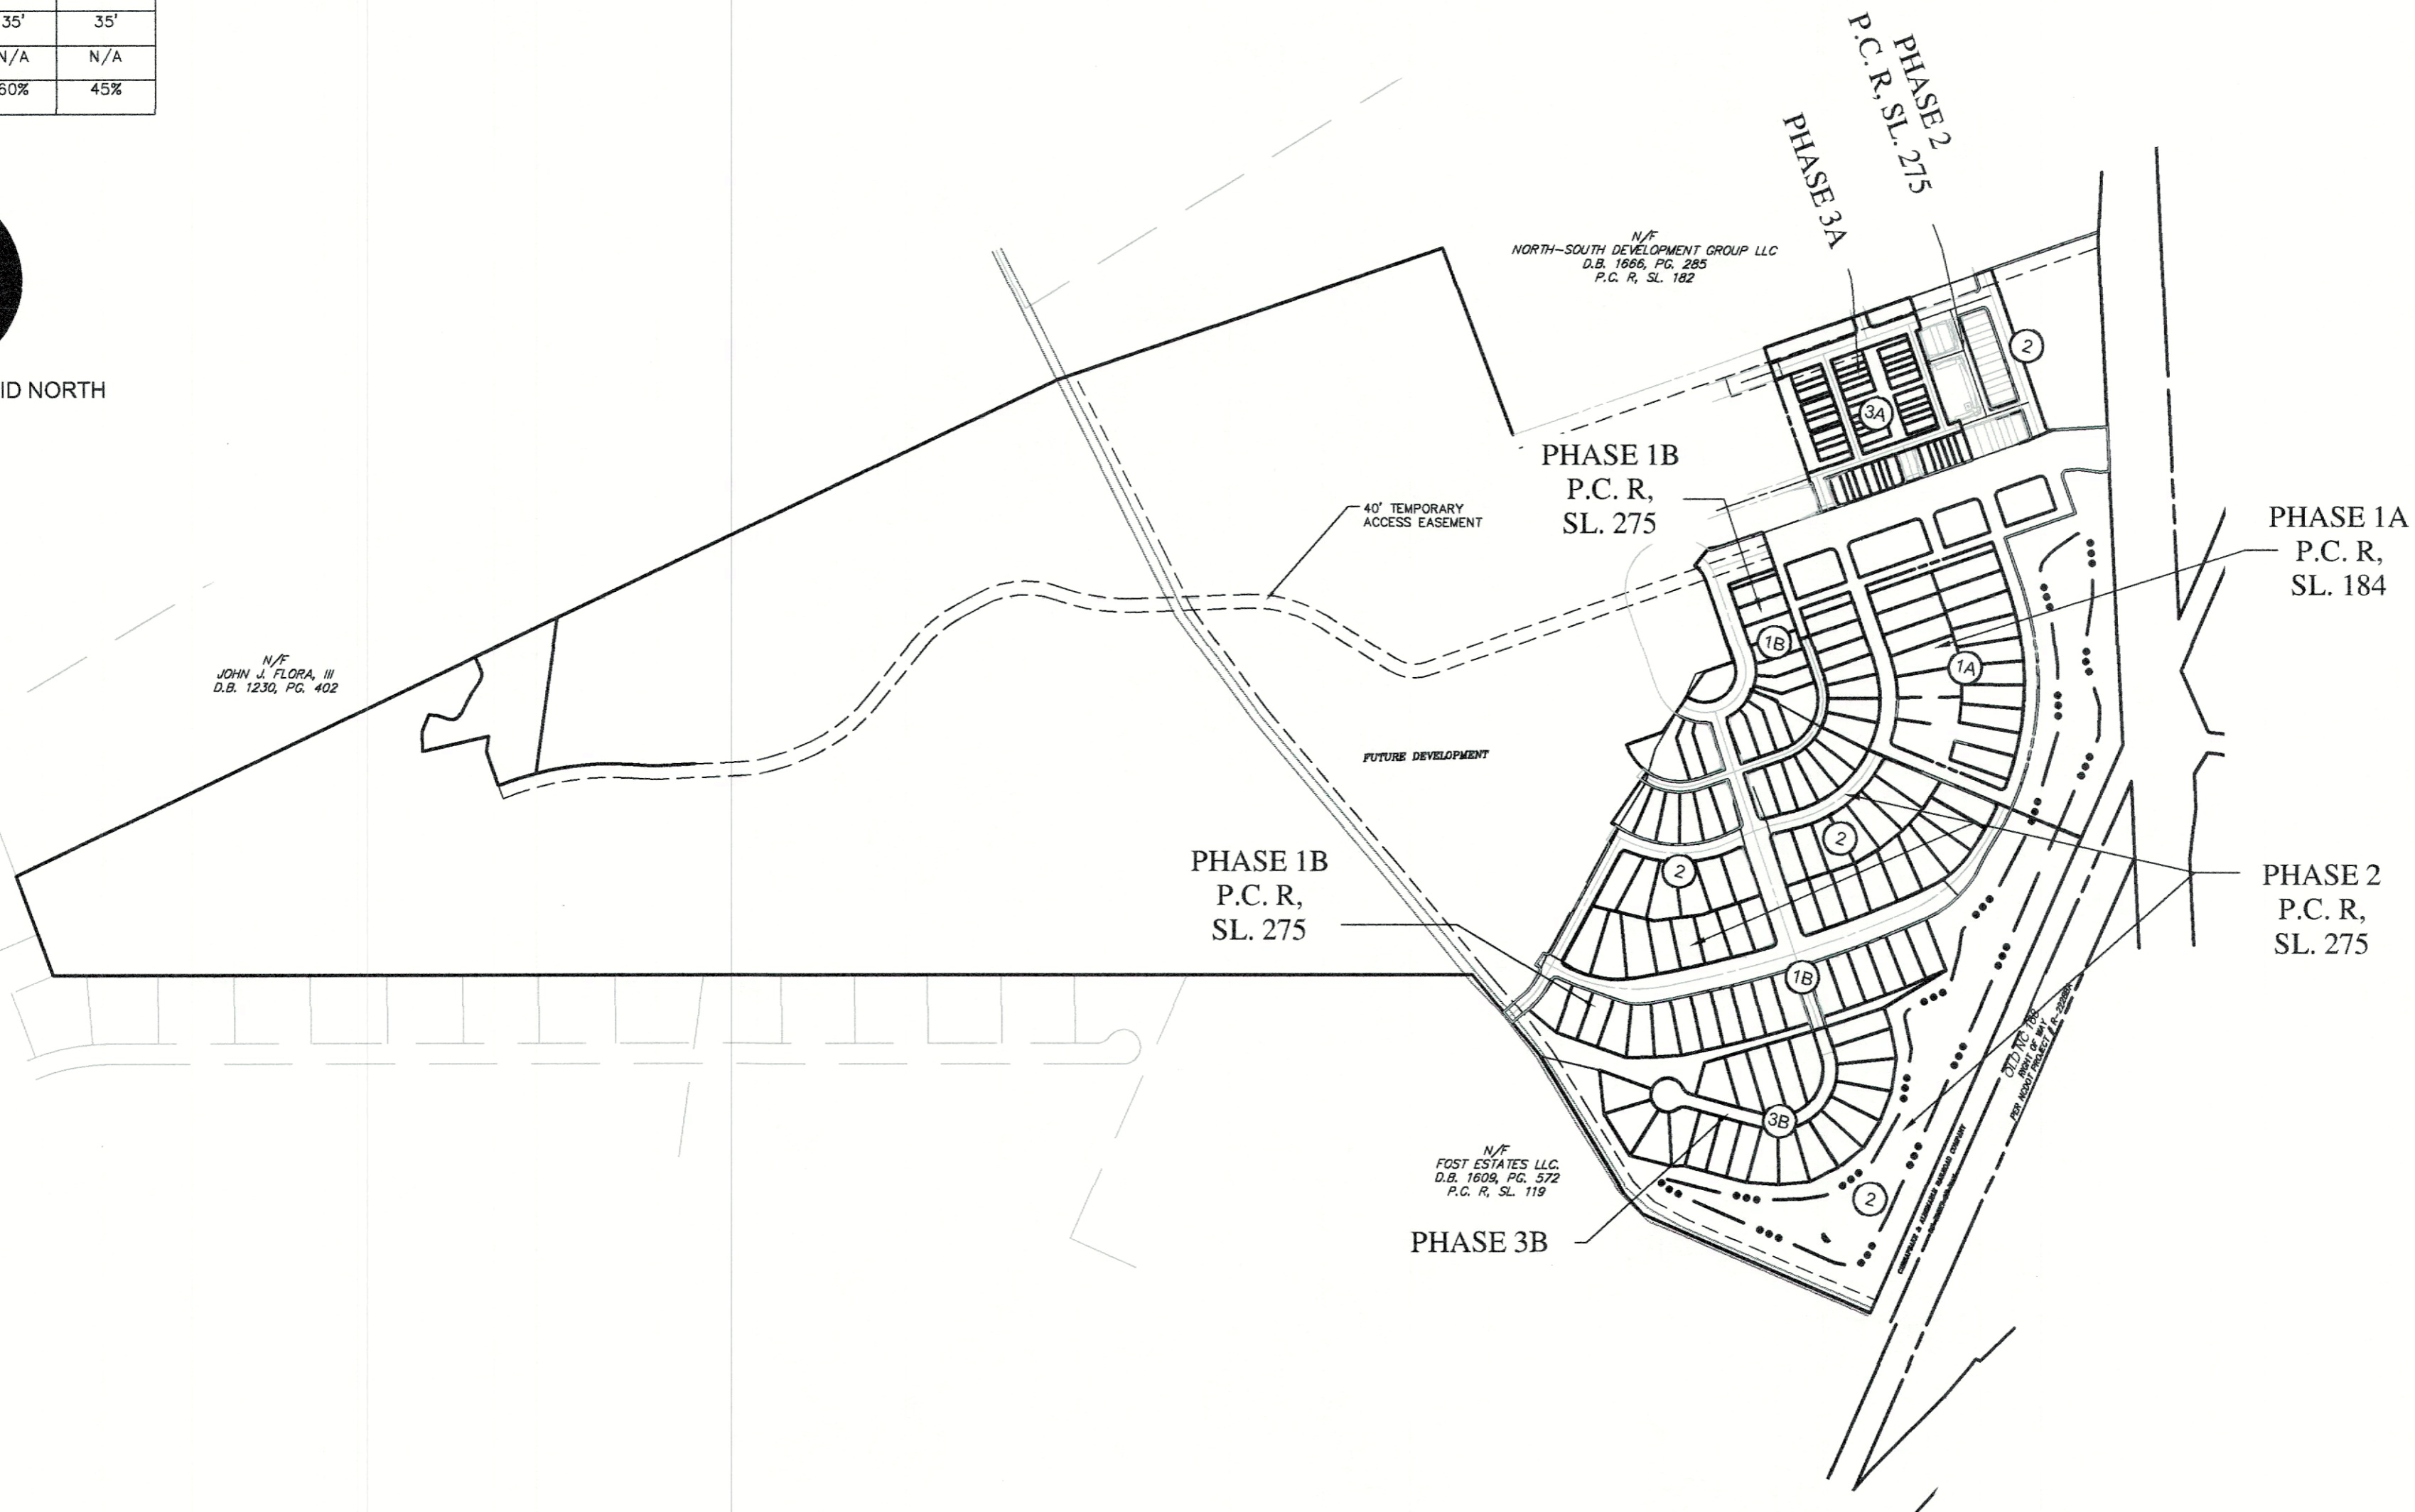

BISSELL
PROFESSIONAL GROUP
Engineers, Planners, Surveyors
and Environmental Specialists

Bissell Professional Group
Firm License # C-956
3512 North Croatan Highway
P.O. Box 1068
Kitty Hawk, North Carolina 27949
(252) 261-3266
FAX (252) 261-1760

This document is the sole property of BPG, Inc. of Kitty Hawk, North Carolina. The reproduction, in whole or part, or the modification of any detail or design is not to be made without the express written consent of BPG, Inc. Copyright 2023.

PROJECT: THE FOST TRACT PD-R
PHASE 3B
CURRITUCK COUNTY NORTH CAROLINA
MOYOCK TOWNSHIP
FINAL SUBDIVISION PLAT

NO.	DATE	DESCRIPTION	BY

DATE: 08-16-2023
SCALE: 1"=400'

DESIGNED: MSB
CHECKED: MSB

DRAWN: AKM
APPROVED: MSB

SHEET: 2 OF 4

CAD FILE: 465100FP3B

PROJECT NO: 4651

S:\projects\4651 Fost Tract\Draw\Final\Draw\465100FP3B.dwg 8/24/2023 7:46 AM HP DesignPlot T130 24-in Printer [465100FP3B].dwt

