


E:\projects\4215_w & j Development\4215\42150002.dwg 7/28/2021 2:33 PM HP Design 12500 HS 10/21/2021

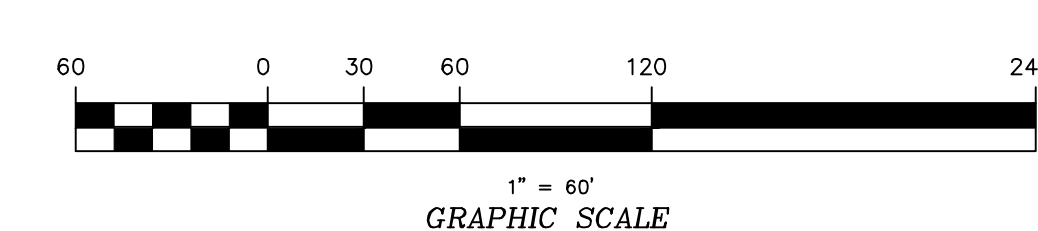

BISSELL
 PROFESSIONAL GROUP
 Engineers, Planners, Surveyors
 and Environmental Specialists
 Bissell Professional Group
 Firm License # C-195
 P.O. Box 1009
 Kitty Hawk, North Carolina 27949
 FAX (252) 381-1760

RENDERED CONCEPTUAL
 SKETCH PLAN
THIS DOCUMENT IS THE SOLE PROPERTY OF BISS, INC. OR KITTY HAWK SURVEYING AND ENGINEERING. NO PART OF THIS DOCUMENT IS TO BE REPRODUCED OR TRANSMITTED IN ANY FORM OR BY ANY MEANS, WITHOUT THE EXPRESS WRITTEN CONSENT OF BISS, INC. OR KITTY HAWK SURVEYING AND ENGINEERING.

PROJECT: **GRANDY VILLAGE TOWNHOMES**
 TOWN OF GRANDY
 CURRITUCK COUNTY
 NORTH CAROLINA
PRELIMINARY SITE DEVELOPMENT

NO.	DATE	DESCRIPTION	BY
1	10/21/20	ADD MIMOSA CONNECTION	KFW
2	7/28/21	REVIEW PER CLIENT COMMENTS	KFW

PROGRESS DRAWING
 DO NOT USE FOR CONSTRUCTION

DATE: 10/21/20 SCALE: 1"=60'
 DESIGNED: BPG CHECKED: MSB
 DRAWN: KFW APPROVED: BPG
 SHEET: **1** OF **1**
 CAD FILE: 421500SK2
 PROJECT NO: 4215