



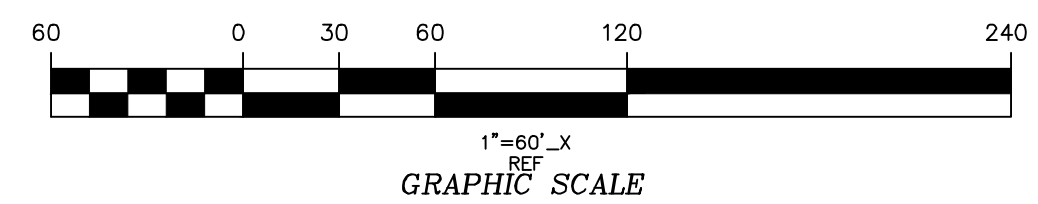

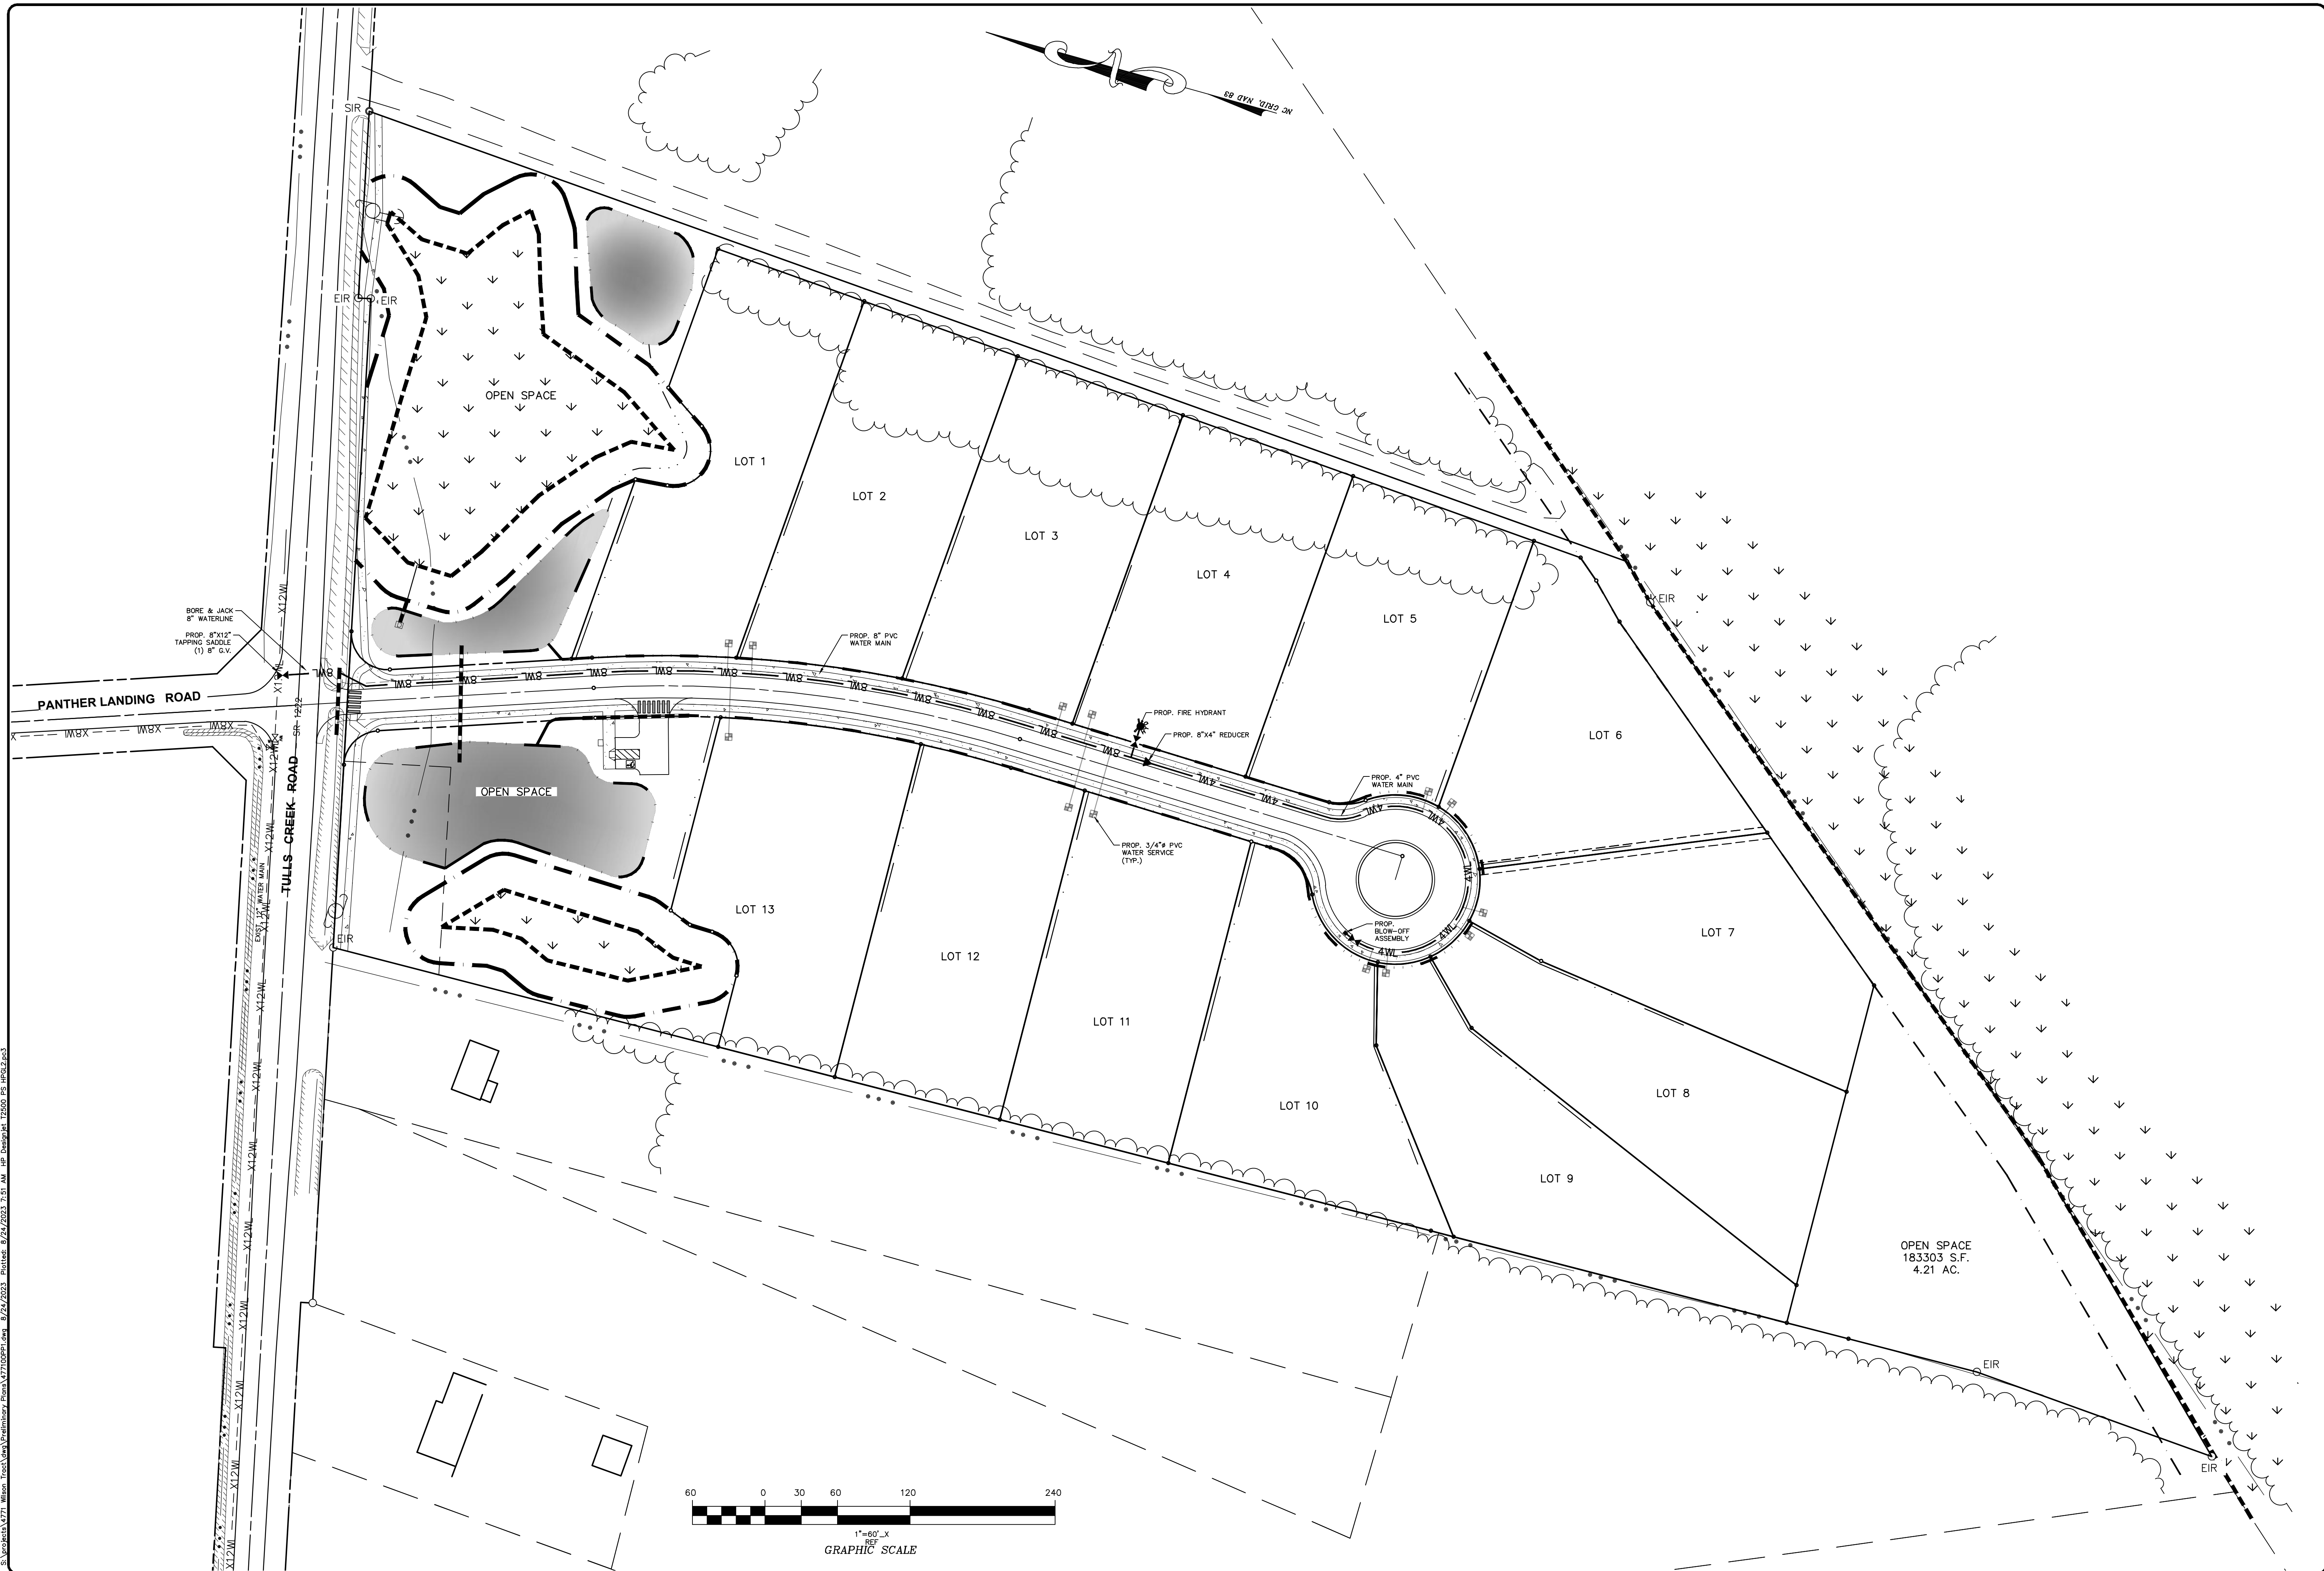



S:\projects\4771 Wilson Tract\Drawings\DWG\477100PP1.dwg, 8/24/2023, 7:31 AM, up, Dateplot, T3200, P5, HP23.2.pcl



**BISSELL**  
PROFESSIONAL GROUP  
Engineers, Planners, Surveyors  
and Environmental Specialists

**WILSON TRACT**  
CURRITUCK COUNTY, NORTH CAROLINA  
MOYOCK TOWNSHIP

**WATER MAIN EXTENSION & RESIDENTIAL SERVICE PLAN**  
THIS DOCUMENT IS THE SOLE PROPERTY OF BPG, INC. OF KITTY HAWK, NORTH CAROLINA. THE REPRODUCTION, IN WHOLE OR IN PART, WITHOUT THE EXPRESS WRITTEN CONSENT OF BPG, INC. BY ANY PERSON OR ENTITY IS STRICTLY PROHIBITED. BISSSELL, PRINCIPAL OF BPG, INC., COPYRIGHT 2005.

NO.	DATE	DESCRIPTION	BY	CHKD.
1	8/23/23	COUNTY COMMENTS		


DATE: 6/29/23 SCALE: 1" = 60'  
DESIGNED: BPG CHECKED: MSB  
DRAWN: KFW APPROVED: BPG

SHEET: 4 OF 9  
CAD FILE: 477100PP1  
PROJECT NO: 4771

**PRELIMINARY**  
DO NOT USE FOR  
CONSTRUCTION





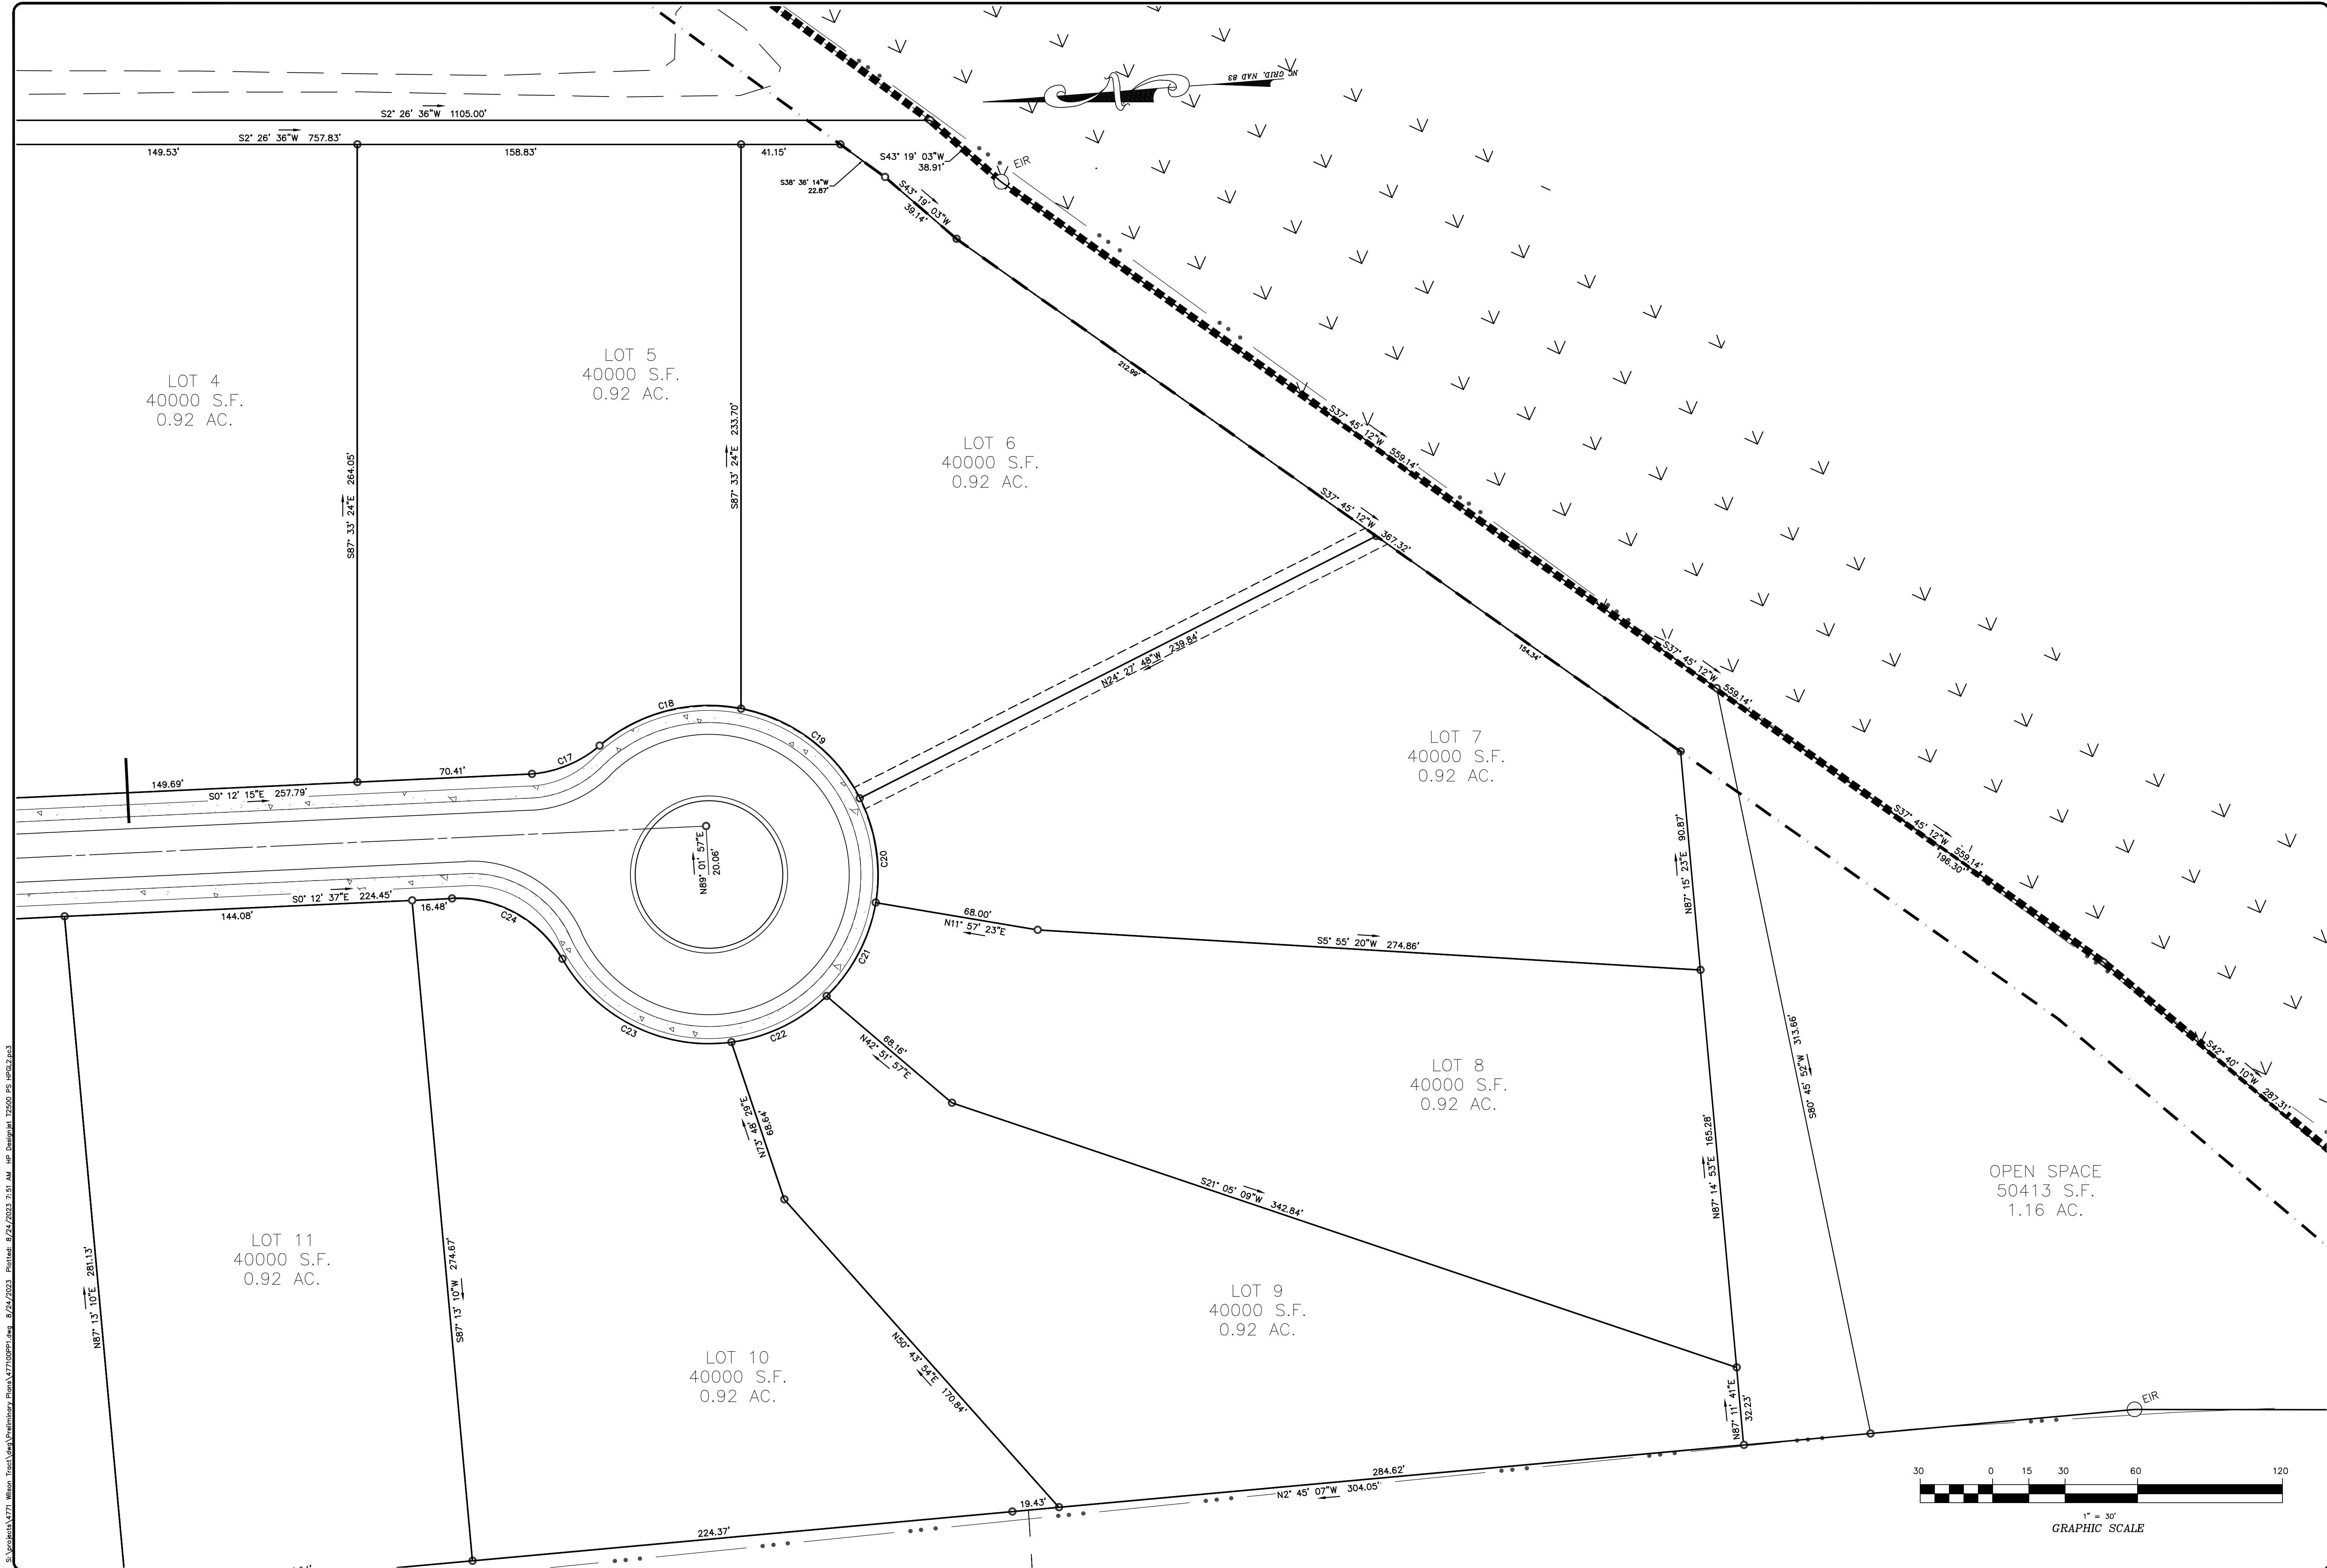

S:\Projects\4771\Drawings\477100PP1.dwg, 8/24/2023, 7:51 AM, HP, Dwgplot, T3000, P5, HP23.2.pcl

LOT 4  
40000 S.F.  
0.92 AC.

LOT 5  
40000 S.F.  
0.92 AC.

LOT 6  
40000 S.F.  
0.92 AC.

LOT 7  
40000 S.F.  
0.92 AC.

LOT 8  
40000 S.F.  
0.92 AC.

LOT 11  
40000 S.F.  
0.92 AC.

LOT 10  
40000 S.F.  
0.92 AC.

LOT 9  
40000 S.F.  
0.92 AC.

OPEN SPACE  
50413 S.F.  
1.16 AC.

**BISSELL**  
PROFESSIONAL GROUP  
Engineers, Planners, Surveyors  
and Environmental Specialists

**PROPOSED METES &  
BOUNDS PLAN**

THIS DOCUMENT IS THE SOLE PROPERTY OF BPG, INC. OF KITY  
HAWK, NORTH CAROLINA. THE REPRODUCTION IN WHOLE OR  
IN PART WITHOUT THE EXPRESS WRITTEN CONSENT OF BPG,  
THE MAJOR PRINCIPAL OF BPG, INC., COPYRIGHT 2005.

**WILSON TRACT**  
CURRITUCK COUNTY  
MOYOCK TOWNSHIP  
NORTH CAROLINA

**PRELIMINARY DEVELOPMENT PLAN**

NO.	DATE	DESCRIPTION	BY	CHKD.
1	8/23/23	COUNTY COMMENTS		

**PRELIMINARY  
DO NOT USE FOR  
CONSTRUCTION**

DATE: 6/29/23 SCALE: 1" = 30'  
DESIGNED: BPG CHECKED: MSB  
DRAWN: KFW APPROVED: BPG  
SHEET: 7 OF 9  
CAD FILE: 477100PP1  
PROJECT NO: 4771





