



CURRITUCK COUNTY NORTH CAROLINA

March 13, 2018
Minutes – Regular Meeting of the Planning Board

WORK SESSION

A work session was held at 6:30 PM in the conference room with staff and planning board members to review the item on the agenda - PB 17-06 Miller Homes & Building, LLC.

Senior Planner, Tammy Glave briefed the Planning Members on the request and said staff supports the rezoning to Conditional General Business (C-GB). Discussion was held on the prohibited uses listed as a condition of the rezoning on the staff report. Ms. Glave said the applicant added these to his application and therefore staff has to consider it. Discussion was also held on whether the applicant could build townhomes on the property after receiving the conditional rezoning. Ms. Glave said the applicant would be limited to the bakery/sandwich shop since this was stated as the condition; Also, townhomes would have to be in the Mixed Residential (MXR) district or the Conditional Mixed Residential (C-MXR) district. The work session concluded at 6:55 PM.

CALL TO ORDER

The Currituck County Planning Board met at 7:00 PM for their regular meeting in the Board Meeting Room of the Historic Courthouse, 153 Courthouse Road, Currituck, North Carolina.

| Attendee Name | Title | Status | Arrived |
|-------------------|---|---------|---------|
| Fred Whiteman | Chairman | Present | |
| C. Shay Ballance | Vice Chairman | Present | |
| Carol Bell | Board Member | Present | |
| Steven Craddock | Board Member | Present | |
| John McColley | Board Member | Absent | |
| Jeff O'Brien | Board Member | Present | |
| Jane Overstreet | Board Member | Absent | |
| J. Timothy Thomas | Board Member | Present | |
| Laurie LoCicero | Planning and Community Department Director | Present | |
| Tammy Glave | Planning and Community Development Senior Planner | Present | |
| Cheri Elliott | Clerk to the Board | Present | |

Chairman Whiteman called the meeting to order.

A. Pledge of Allegiance & Moment of Silence

Chairman Whiteman asked everyone to stand for the Pledge of Allegiance and a moment of silence.

B. Ask for Disqualifications

Chairman Whiteman read the State Government Ethics Act and asked if any board member had a conflict of interest with the matter coming before the board. No conflicts were noted.

C. Announce Quorum Being Met

Chairman Whiteman announced a quorum being met with six board members present.

D. Approval of Agenda

Chairman Whiteman asked if there were any changes to the agenda for tonight's meeting. With no changes noted, Mr. Craddock motioned to approve the agenda as presented. Mr. Ballance seconded the motion and the motion carried unanimously.

| | |
|----------------|--|
| RESULT: | APPROVED [UNANIMOUS] |
| AYES: | Fred Whiteman, Chairman, C. Shay Ballance, Vice Chairman, Carol Bell, Board Member, Steven Craddock, Board Member, Jeff O'Brien, Board Member, J. Timothy Thomas, Board Member |
| ABSENT: | John McColley, Board Member, Jane Overstreet, Board Member |

APPROVAL OF MINUTES

Chairman Whiteman asked if any changes were needed for the meeting minutes for February 13, 2018. With no changes noted, Mr. O'Brien motioned to approve the minutes as presented. Mr. Thomas seconded the motion and the motion carried unanimously.

| | |
|----------------|--|
| RESULT: | APPROVED [UNANIMOUS] |
| AYES: | Fred Whiteman, Chairman, C. Shay Ballance, Vice Chairman, Carol Bell, Board Member, Steven Craddock, Board Member, Jeff O'Brien, Board Member, J. Timothy Thomas, Board Member |
| ABSENT: | John McColley, Board Member, Jane Overstreet, Board Member |

E. PB Minutes February 13, 2018**OLD BUSINESS**

There was no old business discussed.

NEW BUSINESS**A. PB 17-06 Miller Homes & Building LLC:**

Chairman Whiteman read the case statement and asked if there was anyone present for representation. Applicant, Sam Miller came before the board and stated his address as 147 Sanderson Court, Moyock. Chairman Whiteman asked the applicant to have a seat while staff presented the case. Senior Planner, Tammy Glave reviewed the staff report. The property is zoned Agriculture (AG) and is Full Service for both the Land Use Plan (LUP) and the Moyock Small Area Plan (MSAP). The request is for Conditional General Business (C-GB) which is in line with the majority of properties behind this parcel also being zoned General Business (GB). Staff recommends approval with the use being a bakery and

sandwich shop; Ms. Glave read the Consistency and Reasonableness Statement from the staff report.

Mr. Miller presented his case to the board. He said his wife wants to use the property for her bakery and he will comply with all the Unified Development (UDO) standards. He plans on modifying the building with a storefront and porch. He added the conditions to show they will not use the property for those uses.

Chairman Whiteman asked if the planning board members had any questions for the applicant. There were no questions.

Chairman Whiteman asked for discussion. Mr. Craddock said it does not appear we need to include the prohibitive uses since the C-GB use will only be for the bakery and sandwich shop. Chairman Whiteman told Mr. Miller he would have to come back with a new application and approval process if he wanted another use. Mr. Miller said he was not aware that his application would restrict him to only the bakery and sandwich shop.

Ms. Bell asked staff why the request was for C-GB and not GB. Ms. Glave said staff received direction that some of the uses in GB would not be compatible with the neighborhood.

Mr. Miller said he does not want to only restrict himself to the bakery and sandwich shop. Chairman Whiteman said we can add some additional uses to our recommended approval if you would like to do that now.

Mr. Miller added the following potential future uses as a condition of his rezoning:

1. Eating Establishments
2. Offices
3. Recreation/Entertainment (indoor and outdoor)
4. Retail Sales and Services limited to:
 - Drug store or pharmacy
 - Financial institution
 - Repair establishment
 - Retail sales establishment

Mr. Ballance motioned to approve PB 17-06 Miller Homes & Building, LLC for Conditional General Business (C-GB) rezoning subject to the applicant's imposed condition as stated at tonight's meeting and the consistency and reasonableness statements as noted in the staff report:

- Immediate use: Bakery and specialty sandwich shop (specialty eating establishment)
- Future potential uses:
 1. Eating Establishments
 2. Offices
 3. Recreation/Entertainment (indoor and outdoor)
 4. Retail Sales and Services limited to:
 - Drug store or pharmacy
 - Financial institution
 - Repair establishment
 - Retail sales establishment

Mr. Craddock seconded the motion and the motion passed unanimously.

| | | |
|----------------|--|-------------------------------|
| RESULT: | RECOMMENDED APPROVAL [UNANIMOUS] | Next: 4/2/2018 6:00 PM |
| AYES: | Fred Whiteman, Chairman, C. Shay Ballance, Vice Chairman, Carol Bell, Board Member, Steven Craddock, Board Member, Jeff O'Brien, Board Member, J. Timothy Thomas, Board Member | |
| ABSENT: | John McColley, Board Member, Jane Overstreet, Board Member | |

ANNOUNCEMENTS

Planning Director, Laurie LoCicero said a meeting will be held in the month of April with Kimley-Horn and Associates, Inc. to receive an update on Currituck Station and to give feed back to them. More information will be forthcoming soon.

ADJOURNMENT

Mr. O'Brien motioned to adjourn the meeting. Mr. Ballance seconded the motion and the motion carried unanimously with adjournment at 7:46 PM.



**CURRITUCK COUNTY
NORTH CAROLINA**

February 13, 2018
Minutes – Regular Meeting of the Planning Board

WORK SESSION

A work session was held at 6:30 PM in the conference room with staff and planning board members to review the item on the agenda. The work session discussion concluded at 6:56 PM.

CALL TO ORDER

The Currituck County Planning Board met at 7:00 PM for their regular meeting in the Board Meeting Room of the Historic Courthouse, 153 Courthouse Road, Currituck, North Carolina.

| Attendee Name | Title | Status | Arrived |
|-------------------|---|---------|---------|
| Fred Whiteman | Chairman | Present | |
| C. Shay Ballance | Vice Chairman | Present | |
| Carol Bell | Board Member | Absent | |
| Steven Craddock | Board Member | Present | |
| John McColley | Board Member | Absent | |
| Jeff O'Brien | Board Member | Absent | |
| Jane Overstreet | Board Member | Present | |
| J. Timothy Thomas | Board Member | Present | |
| Donna Voliva | Planning and Community Development Senior Planner | Present | |
| Tammy Glave | Planning and Community Development Senior Planner | Present | |
| Cheri Elliott | Clerk to the Board | Present | |

Chairman Whiteman called the meeting to order at 7:00 PM.

A. Pledge of Allegiance & Moment of Silence

Chairman Whiteman asked everyone to stand for the Pledge of Allegiance and a moment of silence.

B. Ask for Disqualifications

Chairman Whiteman read the State Government Ethic Act and asked if any board member had a conflict of interest with the matter coming before the board. No conflicts were noted.

C. Announce Quorum Being Met

Chairman Whiteman announced a quorum being met with five board members present.

D. Approval of Agenda

Chairman Whiteman asked if there were any changes to the agenda for tonight's meeting. With no changes noted, Mr. Craddock motioned to approve the agenda as presented. Mr. Ballance seconded the motion and the motion carried unanimously.

| | |
|----------------|---|
| RESULT: | APPROVED [UNANIMOUS] |
| AYES: | Fred Whiteman, Chairman, C. Shay Ballance, Vice Chairman, Steven Craddock, Board Member, Jane Overstreet, Board Member, J. Timothy Thomas, Board Member |
| ABSENT: | Carol Bell, Board Member, John McColley, Board Member, Jeff O'Brien, Board Member |

APPROVAL OF MINUTES FOR JANUARY 9, 2018

Chairman Whiteman asked if any changes were needed to the meeting minutes for January 9, 2018. With no changes noted, Mr. Craddock motioned to approve the minutes as presented. Mr. Ballance seconded the motion and the motion carried unanimously.

| | |
|----------------|---|
| RESULT: | APPROVED [UNANIMOUS] |
| AYES: | Fred Whiteman, Chairman, C. Shay Ballance, Vice Chairman, Steven Craddock, Board Member, Jane Overstreet, Board Member, J. Timothy Thomas, Board Member |
| ABSENT: | Carol Bell, Board Member, John McColley, Board Member, Jeff O'Brien, Board Member |

E. July 11, 2017 Minutes

OLD BUSINESS

There was no old business.

NEW BUSINESS

A. PB 18-02 LIZA BROOKE:

Chairman Whiteman read the case statement and asked if there was anyone present for representation. Applicant, Liza Brooke, came before the board and stated her address as 154 Moyock Landing Drive. Chairman Whiteman asked the applicant to have a seat while staff presented the case. Senior Planner, Tammy Glave presented the staff report. The text amendment submitted by Liza Brooke is intended to allow housing for poultry as an accessory use to a single-family dwelling in the General Business (GB) zoning district.

Discussion was held on poultry allowed on vacant land and the number of birds allowed.

Mr. Thomas motioned to approve PB Liza Brooke, text amendment to allow poultry in the General Business (GB) zoning district since the requested zoning text amendment is consistent with the 2006 Land Use Plan because:

- It will not increase demand on public infrastructure, facilities, or services. (LUP POLICY PP2)

And the request is reasonable and in the public interest because:

- It will allow the same right to house poultry as accessory use to a single-family dwelling whether the dwelling is in a residential zoning district or the GB zoning district. Housing for poultry is currently allowed by right in the Agricultural (AG), Single-Family Mainland (SFM), and Single-Family Isolate (SFI) zoning districts according to the regulations in Chapter 4 of the UDO.

Mr. Craddock seconded the motion and the motion carried unanimously.

| | | |
|----------------|---|-------------------------------|
| RESULT: | RECOMMENDED APPROVAL [UNANIMOUS] | Next: 3/5/2018 6:00 PM |
| AYES: | Fred Whiteman, Chairman, C. Shay Ballance, Vice Chairman, Steven Craddock, Board Member, Jane Overstreet, Board Member, J. Timothy Thomas, Board Member | |
| ABSENT: | Carol Bell, Board Member, John McColley, Board Member, Jeff O'Brien, Board Member | |

ANNOUNCEMENTS

Mr. Craddock asked Assistant Planning, Donna Voliva if she had an update on the Land Use Plan. Ms. Voliva said there was not an update at this time, but in the near future an update will be given to the Board of Commissioners.

ADJOURNMENT

Mr. Craddock motioned to adjourn the meeting and Ms. Overstreet seconded the motion and the motion carried unanimously. The meeting adjourned at 7:08 PM.



**STAFF REPORT
PB 17-06 MILLER HOMES &
BUILDING LLC
PLANNING BOARD
MARCH 13, 2018**

APPLICATION SUMMARY

| | |
|---|--|
| Property Owner: Miller Homes & Building LLC 111 Currituck Commercial Drive, Suite B Moyock NC 27958 | Applicant: Miller Homes & Building LLC 111 Currituck Commercial Drive, Suite B Moyock NC 27958 |
| Case Number: PB 17-06 | Application Type: Conditional Rezoning |
| Parcel Identification Number: 0015-000-047B-0000 | Existing Use: Single-Family Dwelling and Outbuilding |
| Land Use Plan Classification: Full Service | Parcel Size (Acres): 1.05 |
| Moyock SAP Classification: Full Service | |
| Zoning History: A-40 (1974); AG (1989) | Plan Request: Bakery, Light Sandwich Restaurant |
| Current Zoning: AG | Proposed Zoning: C-GB |

SURROUNDING PARCELS

| | Land Use | Zoning |
|-------|--|--------------------|
| North | Cultivated Farmland and Single-Family Dwelling | AG |
| South | Golf Course | AG |
| East | Cultivated Farmland | GB |
| West | Residential Subdivision (Lakeview) | SFM w/ PUD Overlay |

STAFF ANALYSIS

The applicant is requesting a conditional rezoning from AG (Agricultural) to C-GB (Conditional-General Business). The proposed use is a bakery/light sandwich restaurant and the applicant offers the following conditions:

1. The following uses are prohibited without additional approval from Currituck County Board of Commissioners: Night Clubs, Bar, Automotive Sales, Shopping Center, Pawn Shop, Arena, Stadium, Wind Energy, Major Utility, Helicopter Landing, Halfway House, or Boat Sales.

This conditional rezoning request for C-GB is reasonable because a specialty eating establishment (bakery) and sandwich shop will provide a new type of business to serve the neighborhood and will promote economic growth. According to the Land Use Plan, Moyock is the fastest growing area of the county and the heightened residential development interest has brought with it pressure for more retail services that follow such development.

This conditional rezoning request could also be considered as an expansion of the GB zoning district adjoining the property, approximately 23 acres.

REVIEW STANDARDS

In determining whether to adopt or deny a proposed conditional rezoning, the Board of Commissioners may weigh the relevance of and consider whether and to the extent to which the proposed amendment:

1. Is consistent with the goals, objectives, and policies of the Land Use Plan, other applicable county-adopted plans, and the purposes of the UDO:
 - It is consistent with the 2006 LUP including the following policies:
 - POLICY HN3: Currituck County shall especially encourage two forms of residential development, each with the objective of avoiding traditional sprawl: 2) COMPACT, MIXED USE DEVELOPMENTS, OR DEVELOPMENTS NEAR A MIXTURE OF USES that promote a return to balanced, self-supporting community centers generally served by centralized water and sewer. These types of development are contemplated for the Full Service area.
 - POLICY CD1: NEIGHBORHOOD SERVING COMMERCIAL DISTRICTS should be encouraged to locate where a collector or secondary street intersects with a street of equal or greater size. Appropriately designed, small-scale businesses may also be near other neighborhood serving facilities such as schools and parks.
 - It is consistent with the following policies in the Moyock Small Area Plan:
 - POLICY IS1: The costs of infrastructure, facilities, and services related to new growth and development should be borne primarily by those creating the demand.
 - POLICY ST1: Promote the establishment of an area dedicated to community serving businesses that foster a small town, main street feel.
 - The request is consistent with the purpose of the UDO as it adheres to the policies and objectives of county adopted plans regarding growth and development.
2. Is in conflict with any provision of this ordinance, or the County Code of Ordinances;
 - Staff is not aware of any conflicts with the ordinance or the Code of Ordinances.
3. Is required by changed conditions;
 - Staff is not aware of changed conditions that warrant the rezoning.
4. Addresses a demonstrated community need;
 - Over 48% of respondents to a recent Imagine Currituck survey prioritized encouraging small commercial businesses such as restaurants or local retail shops as the number one effort the county should take to encourage nonresidential development.
5. Is compatible with existing and proposed uses surrounding the land subject to the application, and is the appropriate zoning district and uses for the land;
 - The request for a neighborhood serving commercial use, which is also an extension of an adjoining GB zoning district, is an appropriate zoning district.
6. Adversely impact nearby lands;
 - Since this is a compatible use and an expansion of an adjoining GB zoning district, staff is not aware of any impacts that would adversely impact nearby lands.
7. Would result in a logical and orderly development pattern;
 - This neighborhood serving commercial use is compatible with planned and existing neighborhood serving commercial uses such as a school.
 - It is logical and orderly to expect commercial uses to follow the increased residential development in the area.
8. Would result in significant adverse impacts on the natural environment – including, but not limited to water, air, noise, stormwater management, wildlife, vegetation, wetlands, and the natural functioning of the environment;

- Staff is not aware of any adverse impacts on the natural environment because of the proposed rezoning. The building is already on the property

9. Would result in development that is adequately served by public facilities;

- There are adequate public facilities to serve this development.

10. Would not result in significantly adverse impacts on the land values in the surround area; and,

- It is staff's opinion that a neighborhood serving commercial use and the expansion of the adjoining GB zoning district will not result in significantly adverse impacts on the land values in the surrounding area.

11. Would not conflict with the public interest and is in harmony with the purposes and intent of this ordinance.

- It is staff's opinion that a neighborhood serving commercial use and the expansion of an adjoining GB zoning district will not be in conflict with the public interest and is in harmony with the purpose and intent of this ordinance.

RECOMMENDATIONS

STAFF

Staff recommends approval of this request subject to the applicant's imposed condition:

- Use: Bakery and specialty sandwich shop.
- The following uses are prohibited without additional approval from Currituck County Board of Commissioners: Night Clubs, Bar, Automotive Sales, Shopping Center, Pawn Shop, Arena, Stadium, Wind Energy, Major Utility, Helicopter Landing, Halfway House, or Boat Sales.

CONSISTENCY AND REASONABILITY STATEMENT

The request is consistent with all county-adopted plans that are applicable because it:

1. Is consistent with the goals, objectives, and policies of the Land Use Plan, other applicable county-adopted plans, and the purposes of the UDO;
2. Is consistent with the 2006 LUP and the Moyock Small Area Plan;
3. Is not in conflict with any provision of this ordinance, or the County Code of Ordinances;
4. Addresses a demonstrated community need;
5. Is compatible with existing and proposed uses surrounding the land subject to the application, and is the appropriate zoning district and uses for the land;
6. Does not adversely impacts nearby lands;
7. Will result in a logical and orderly development pattern;
8. Would not result in significant adverse impacts on the natural environment – including, but not limited to water, air, noise, stormwater management, wildlife, vegetation, wetlands, and the natural functioning of the environment;
9. Would result in development that is adequately served by public facilities;
10. Would not result in significantly adverse impacts on the land values in the surround area; and,
11. Would not conflict with the public interest and is in harmony with the purposes and intent of this ordinance.

The request is reasonable because the use is similar to the existing and proposed uses surrounding the land subject to the application. This is the appropriate zoning district and use for the land because neighborhood serving commercial uses are allowed in the C-GB zoning district. This parcel fits that description since it is off the highway and within walking distance of a school and several neighborhoods.

APPLICATION AND RELATED MATERIALS ARE AVAILABLE ON THE COUNTY'S WEBSITE
Planning Board: www.co.currituck.nc.us/planning-board-minutes-current.cfm




PB 17-06 Miller Homes & Building LLC
Conditional Rezoning
2016 Aerial Photography



Currituck County
Planning and
Community Development




PB 17-06 Miller Homes & Building LLC
Conditional Rezoning
Zoning

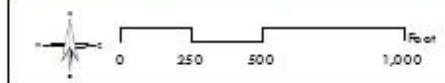

Currituck County
Planning and
Community Development




PB 17-06 Miller Homes & Building LLC
Conditional Rezoning
LUP Classification

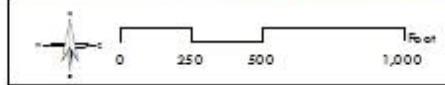

Currituck County
Planning and
Community Development



PB 17-06 Miller Homes & Building LLC
Conditional Rezoning
Moyock SAP Classification

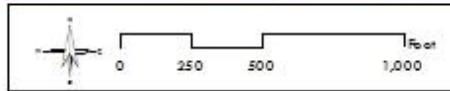


Currituck County
Planning and
Community Development



PB 17-06 Miller Homes & Building LLC
Conditional Rezoning
Page 7 of 8

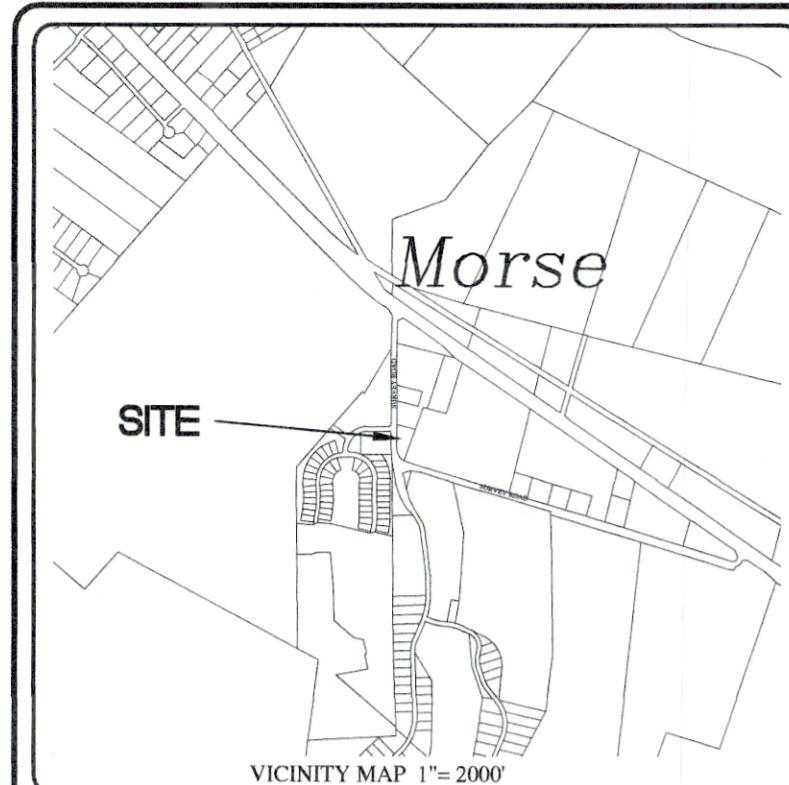


**NOTES:**

1. AREA DETERMINED BY COORDINATE METHOD.
2. IRON PINS AT ALL LOT CORNERS UNLESS OTHERWISE NOTED HEREON.
3. ELEVATIONS ARE NAVD88 DATUM.
4. UNDERGROUND UTILITIES, IF ANY, WERE NOT LOCATED BY THIS SURVEY, FURTHER EVALUATION MAY BE REQUIRED.
5. THIS SURVEY IS SUBJECT TO ANY FACTS THAT MAY BE DISCLOSED BY A FULL AND ACCURATE TITLE SEARCH.
6. SUBJECT PROPERTY IS LOCATED IN F.I.R.M. ZONE X.
- REFERENCE F.I.R.M. PANEL # 3721803100J, EFFECTIVE DATE: DECEMBER 16, 2005. (SUBJECT TO CHANGE BY F.E.M.A.)
7. PARCEL ID NO.: 0015-000-047B-0000
8. RECORDED REFERENCE: D.B. 1405, PG. 136
9. PROPERTY OWNER(S): MILLER HOMES & BUILDING LLC
10. PROPERTY ADDRESS: 155 SURVEY ROAD



NC NAD 83(2011) GRID NORTH

| LEGEND | |
|----------------------------|--|
| DITCH CENTERLINE | |
| RIGHT-OF-WAY | |
| PROPERTY BOUNDARY | |
| ADJOINING PROPERTY LINE | |
| TOP OF DITCH BANK | |
| EXISTING CONCRETE MONUMENT | |
| SET CONCRETE MONUMENT | |
| SET IRON ROD | |
| EXISTING IRON ROD | |
| EXISTING IRON PIPE | |
| EXISTING GROUND ELEVATION | |
| NOT TO SCALE | |
| N.T.S. | |
| P.C. | |
| D.B. | |
| SL | |
| SF | |
| ACRES | |

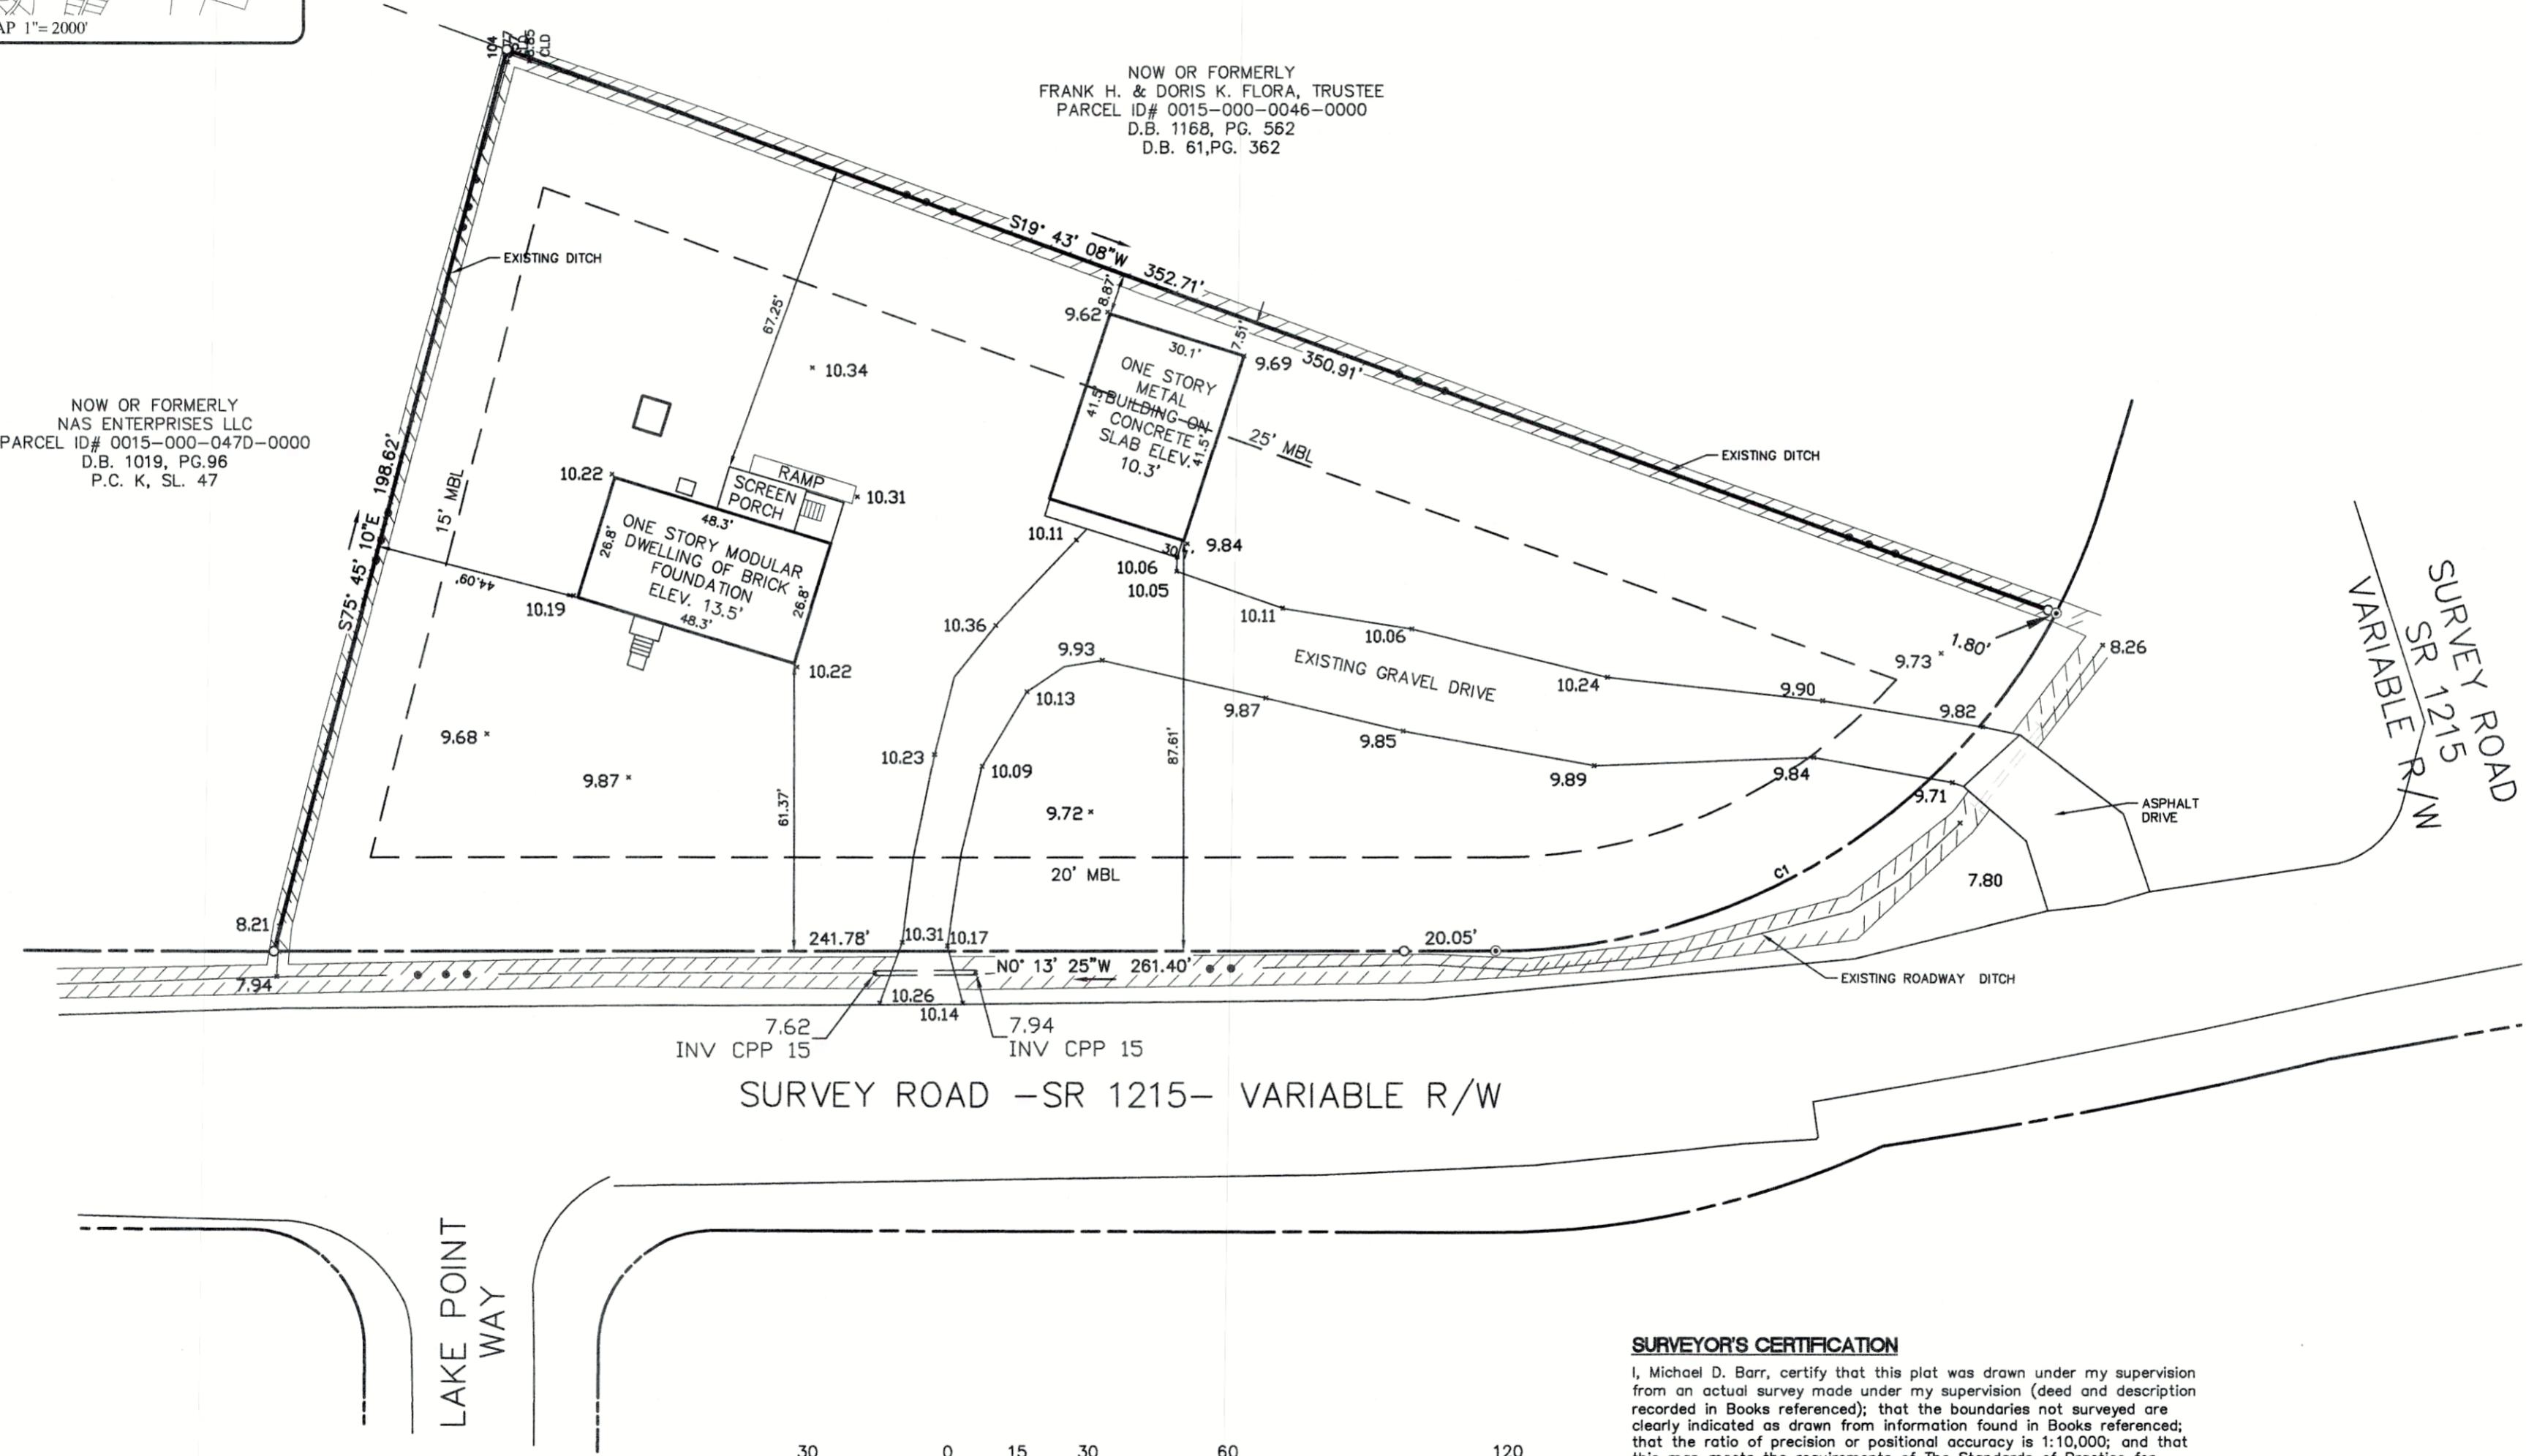

| | |
|-----------------------|---------------------|
| DATE: 08-08-17 | SCALE: 1"=30' |
| DESIGNED: MDB | CHECKED: MSB |
| DRAWN: MDB | APPROVED: BPG |
| SHEET: | |
| 1 | OF 1 |
| CAD FILE: 463600V1 | PROJECT NO: 4636 |

Attachment: 8-8-17 Commercial Site Plan (PB 17-06 Miller Homes & Building LLC)



Currituck County

Department of Planning and Community Development
 153 Courthouse Road, Suite 110
 Currituck, North Carolina 27929
 252-232-3055
 FAX 252-232-3026

MEMORANDUM

To: Sam Miller, Miller Homes & Building LLC
From: Tammy Glave, Senior Planner
Date: February 13, 2018
Re: PB 17-06 Miller Homes, Conditional Rezoning, TRC Comments

The following comments have been received for the February 21, 2018 Technical Review Committee meeting. The conditional rezoning will require Planning Board recommendation and Board of Commission's action. TRC comments are valid for six months from the date of the TRC meeting.

Planning (Tammy Glave, 252-232-6025)

Reviewed with comment:

1. Consider condition that non-conforming off-street parking, landscaping, perimeter buffers, and screening be brought into compliance with the UDO regardless of the percentage of value of structure being improved. (See UDO Section 8.6 Nonconforming Sites for reference.)

Currituck County Building Inspections (Bill Newns, 252-232-6023)

Reviewed without comment.

Currituck County Code Enforcement (Stacey Smith, 252-232-6027)

Reviewed without comment.

Currituck County Engineer (Eric Weatherly, 252-232-6035)

Approved without comment.

Currituck County Fire Marshal (James Mims, 252-232-6641)

Reviewed without comment.

Currituck County GIS (Harry Lee, 252-232-4039)

Reviewed without comment.

Currituck County Parks and Recreation (Jason Weeks, 252-232-3007)

Reviewed without comment.

Currituck Soil and Water (Will Creef, 252-232-3360)

Reviewed without comment.

Currituck County Utilities - Water (Yama Jones, 252-232-6061)

Reviewed without comment.

Albemarle Regional Health Services (Joe Hobbs, 252-232-6603)

Reviewed with comments:

1. Owner needs to consult with Kevin Carver RS (252-232-6603-ARHS) concerning wastewater treatment and disposal for proposed business.
2. Please call NC Dept. of Agriculture (919-733-7366) concerning approval for baker on site. Call David Sweeney RS (252-338-4470-ARHS) if proposing to process food on site.

NC Division of Coastal Management (Charlan Owens, 252-264-3901)

Reviewed without comment.

NC Office of State Archaeology (Mary Beth Fitts, 919-807-6554)

Reviewed without comment.

US Postal Service, Moyock Postmaster

1. Please contact the local postmaster (Moyock) to determine the mode of delivery and type of delivery equipment.

2/2/18 155 Survey Rd. MINUTES

* CONDITIONAL REZONING COMM. MTG. *

60

DORIS FLORIA 252-435-6243


FRANK FLORIA SR. 435-3180

TAMMY GLASER

SAM MILLER

IN FAVORABLE OF BAKERY OR BUSINESS.

GIVES US BEST OF LUCK

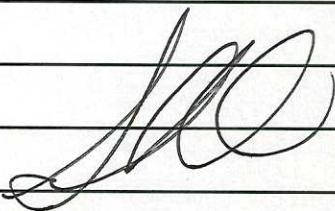

2/2/18



Conditional Rezoning Application

OFFICIAL USE ONLY:
 Case Number: _____
 Date Filed: _____
 Gate Keeper: _____
 Amount Paid: _____

Contact Information

APPLICANT:

Name: Miller Homes & Building, LLC
 Address: 111 Currituck Comm Dr.
Suite B.
 Telephone: 252-435-6402
 E-Mail Address: smiller@laurelwoodsestates.com

PROPERTY OWNER:

Name: Same
 Address: _____
 Telephone: _____
 E-Mail Address: _____

LEGAL RELATIONSHIP OF APPLICANT TO PROPERTY OWNER: Same

Property Information

Physical Street Address: 155 Survey Road

Location: Moyock, NC

Parcel Identification Number(s): 0015-000-047B-0000

Total Parcel(s) Acreage: 1.05

Existing Land Use of Property: Residential

Request

Current Zoning of Property: AG Proposed Zoning District: CGB

Community Meeting

Date Meeting Held: February 2nd, 2018 Meeting Location: A Betterway Realty

Conditional Rezoning Request

To Chairman, Currituck County Board of Commissioners:

The undersigned respectfully requests that, pursuant to the Unified Development Ordinance, a conditional zoning district be approved for the following use(s) and subject to the following condition(s):

Proposed Use(s):

Bakery / Light Sandwich Restaurant (Intended)

Proposed Zoning Condition(s):


The following uses are prohibited without additional approval from Currituck County Board of Commissioners:

Night Clubs, Bar, Automotive Sales, Shopping Center, Pawn Shop, Arena, Stadium, Wind Energy,

Major Utility, Helicopter Landing, Halfway House, or Boat Sales.

An application has been duly filed requesting that the property involved with this application be rezoned from:
 AG to: Conditional GB

It is understood and acknowledged that if the property is rezoned as requested, the property involved in this request will be perpetually bound to the conceptual development plan, use(s) authorized, and subject to such condition(s) as imposed, unless subsequently changed or amended as provided for in the Currituck County Unified Development Ordinance. It is further understood and acknowledged that final plans for any development be made pursuant to any such conditional zoning district so authorized and shall be submitted to the Technical Review Committee.

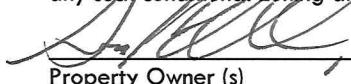 MANAGER
 Property Owner (s)

2/2/18

Date

NOTE: Form must be signed by the owner(s) of record. If there are multiple property owners a signature is required for each owner of record.