

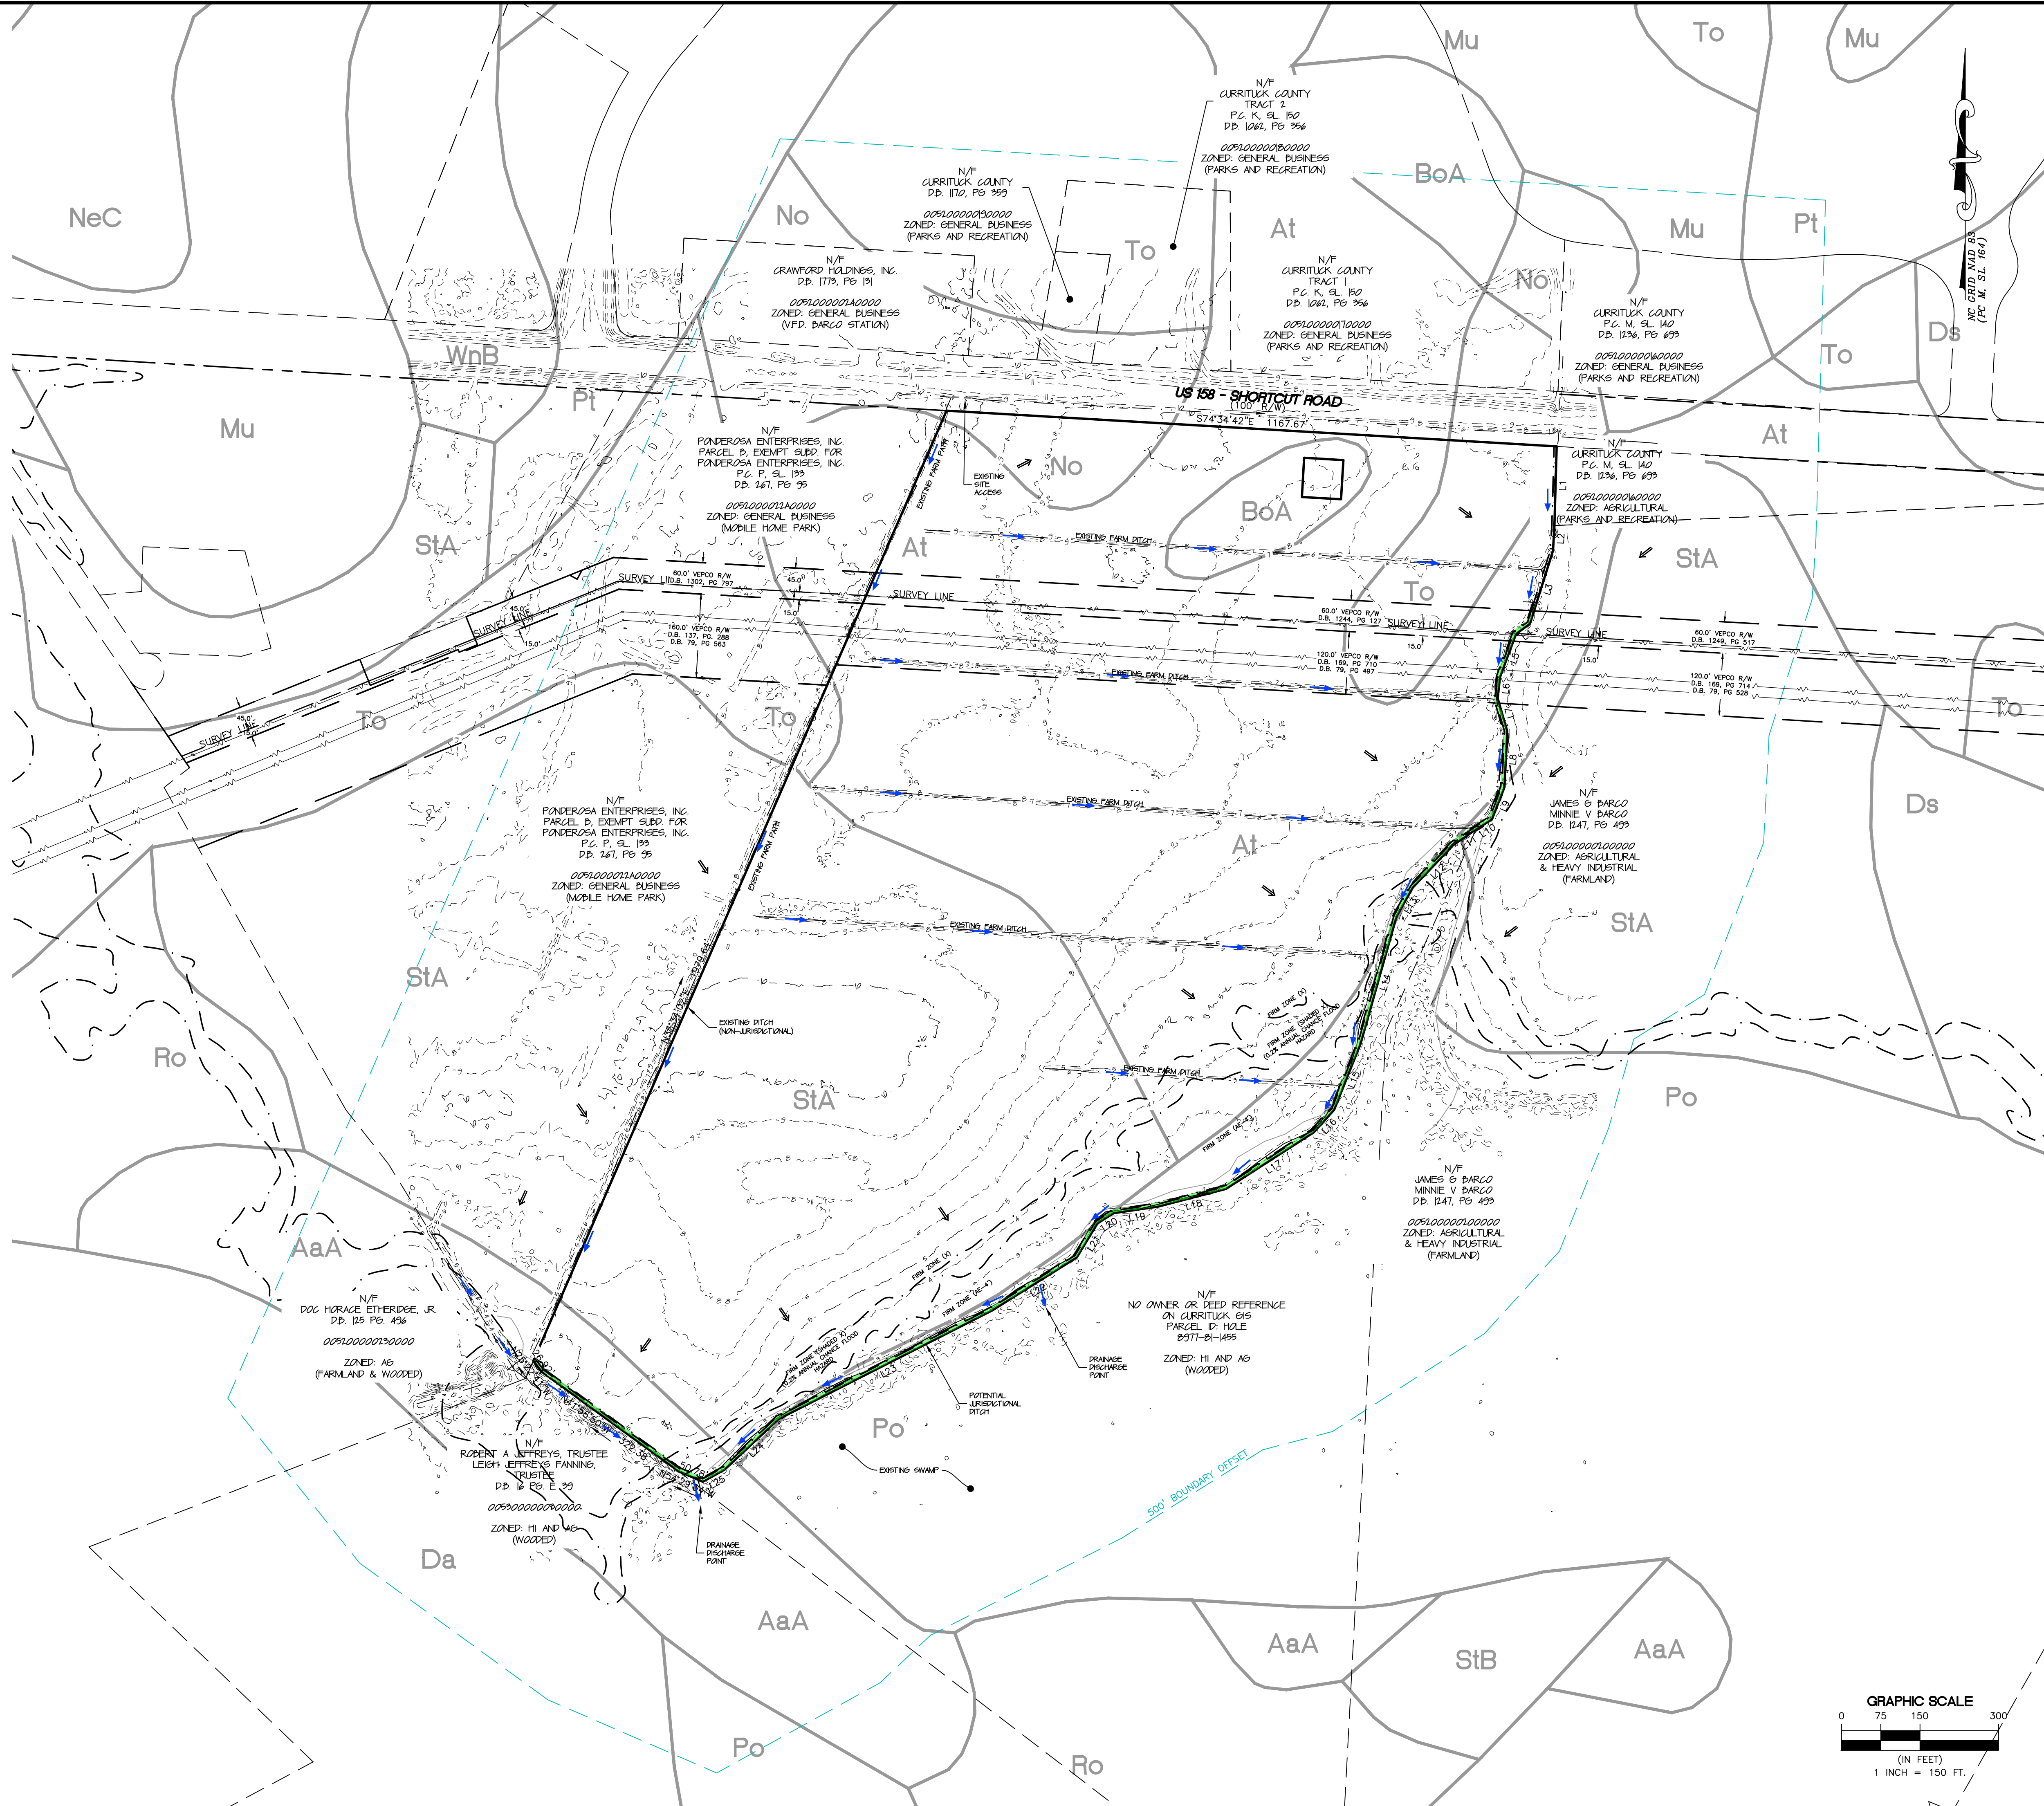
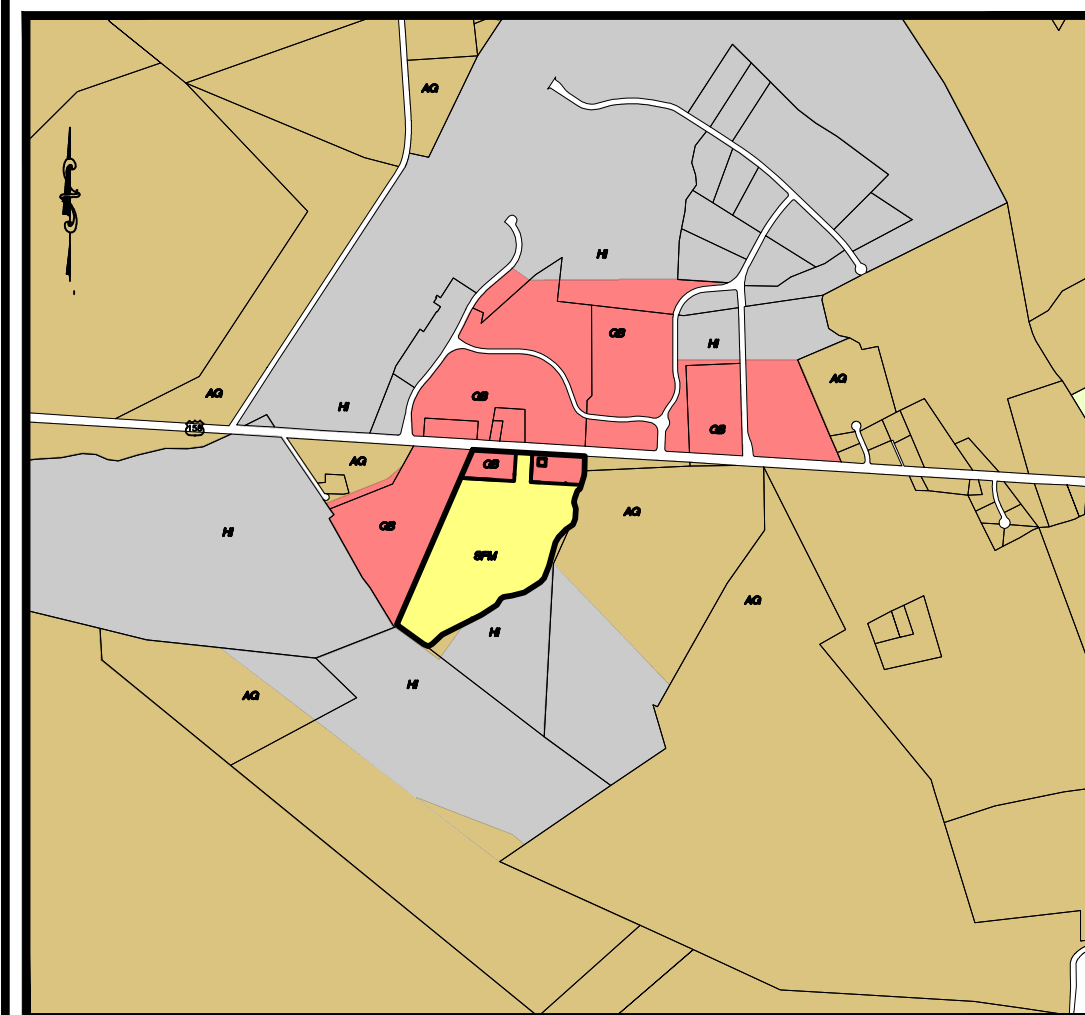


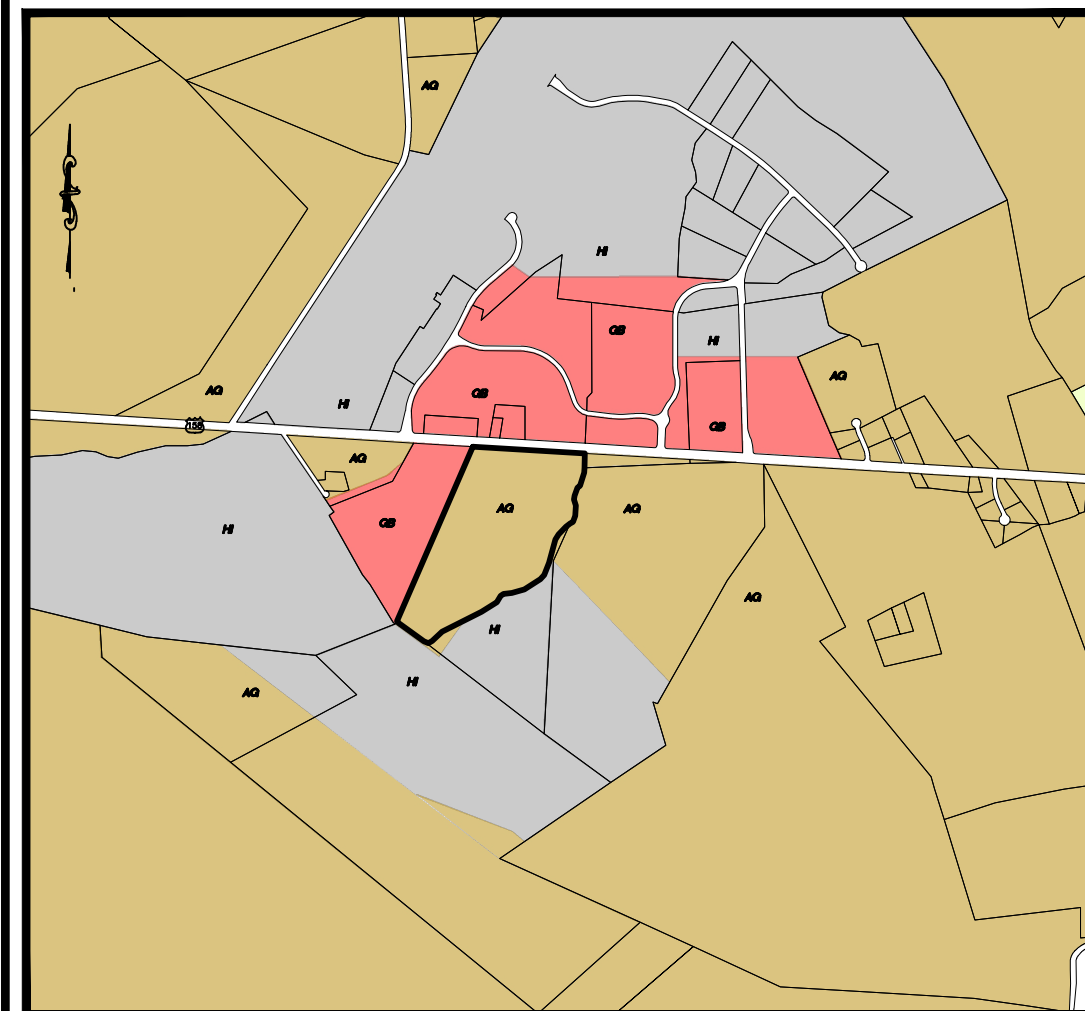

**Albemarle**  
& ASSOCIATES, LTD.

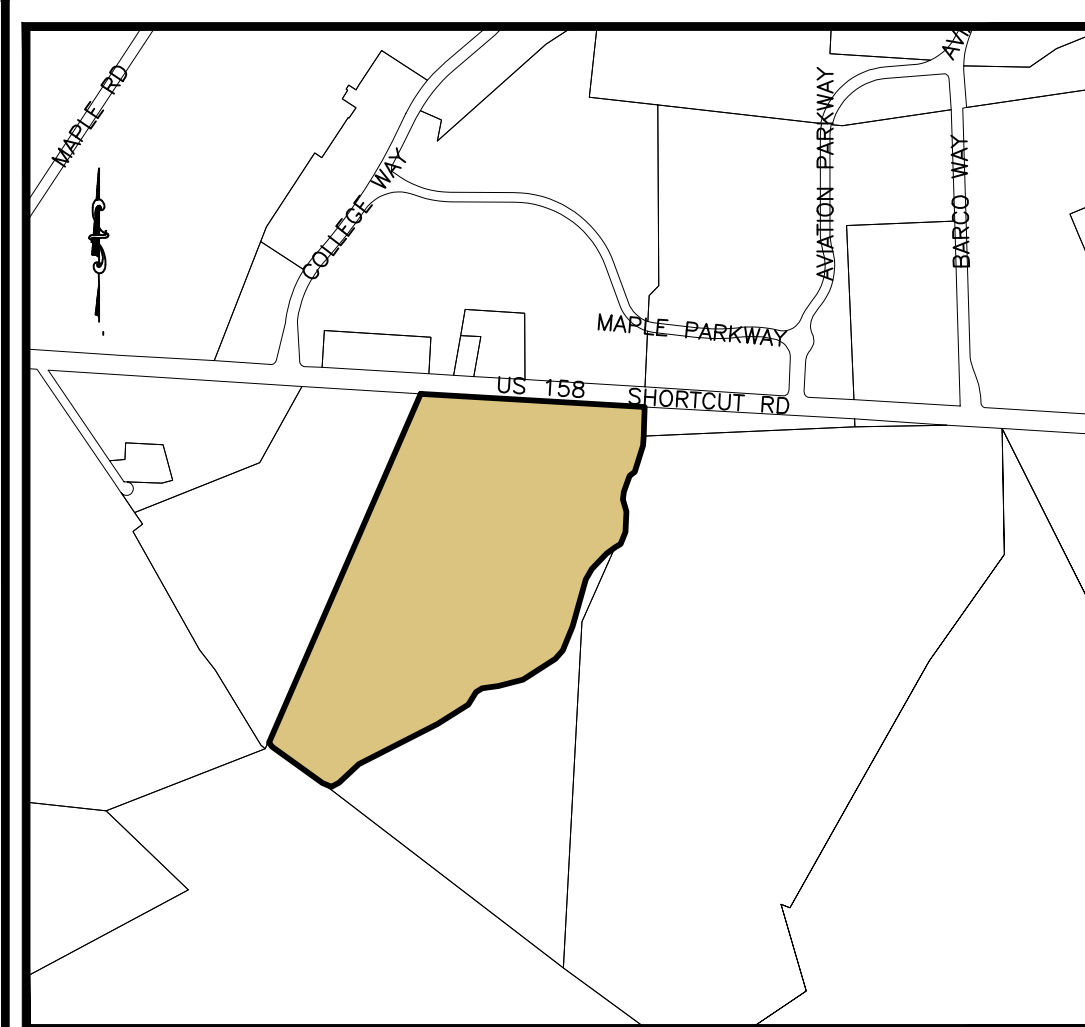

Albemarle & Associates, Ltd.  
115 West St. Chair Street  
P.O. Box 3859  
Durham, NC 27448  
Phone: (252) 414-7213  
Fax: (252) 414-0686  
E-mail: [info@albemarle.com](mailto:info@albemarle.com)  
U.S. Patent and Trademark  
Office of Licensure No. C-1027

This document is the property  
of Albemarle & Associates, Ltd.  
All rights reserved. Any  
unauthorized use or  
reproduction of this information  
is prohibited.

Engineering - Environmental - Land Planning

**PRELIMINARY**  
Not For Recordation  
conveyances or sales

[illegible]

SITE ANALYSIS PLAN

SHORTCUT FARMS

51.7 ACRE BARCO TRACT ON SHORTCUT ROAD

BARCO CRAWFORD TOWNSHIP CURRITUCK COUNTY NORTH CAROLINA

|           |            |
|-----------|------------|
| DATE:     | 10.13.2025 |
| SURVEYED: | SEE NOTES  |
| DESIGNED: | MJM        |
| DRAWN:    | KCA        |
| CHECKED:  | MJM        |
| FILE:     | 08879A     |

SCALE:  
1" = 150'

**C101**

PROJ NO 08879A



PROJ NO 08879A



